





**CCBP #22-12**  
**Cannabis Distribution**  
**1 West Ave Distribution, LLC**

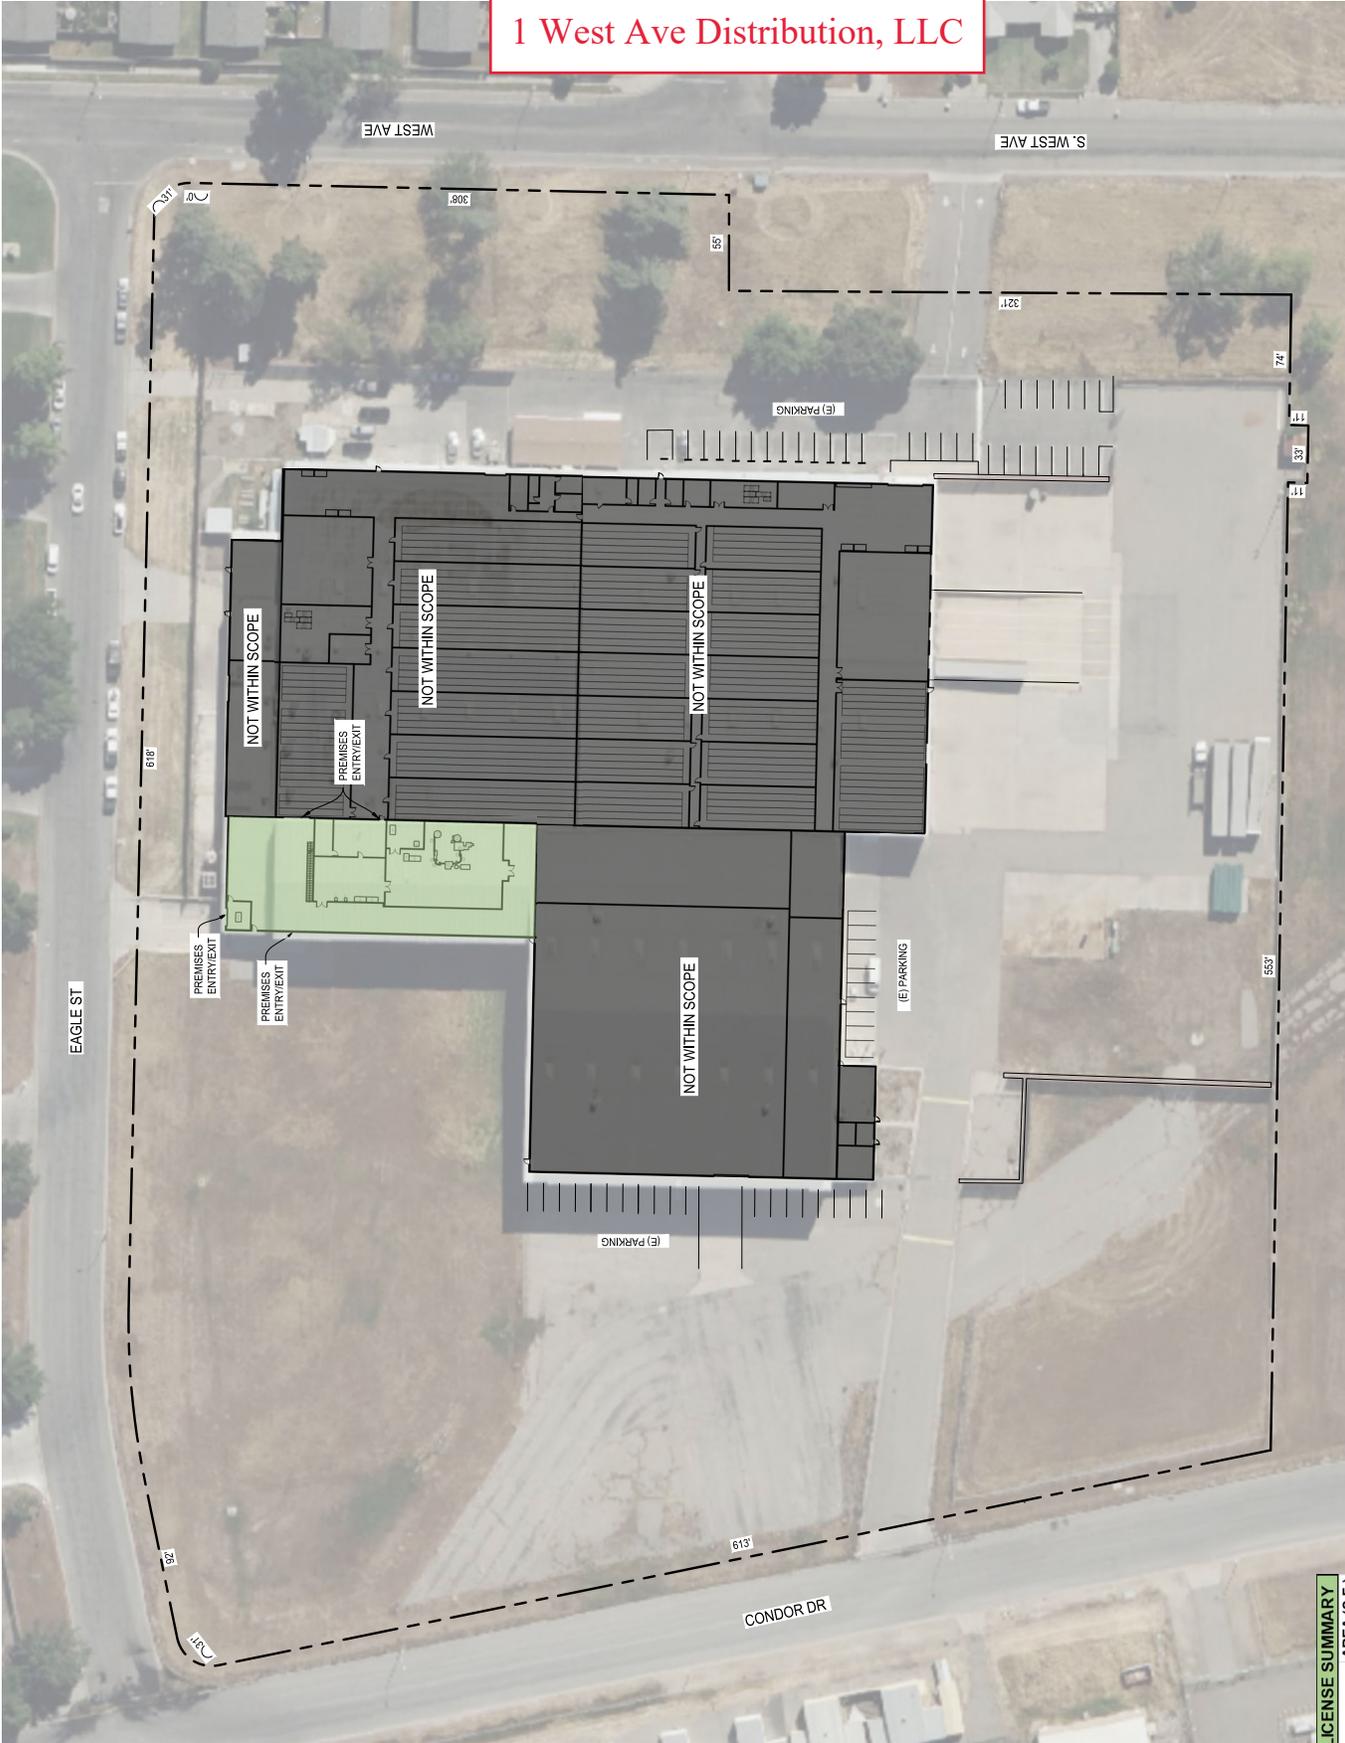

**ATTACHMENT C**

ROOM	AREA (S.F.)
Waste Processing	219
Transport Area	2,968
Product Storage Vault	1,023
Distribution Receiving	635
Non-Cannabis Storage	222
Cold Room	336
Packaging - Flower Packaging/Labeling	2,911
Hallway & Misc. Wall Space	3,115
<b>Total Area</b>	<b>11,329</b>

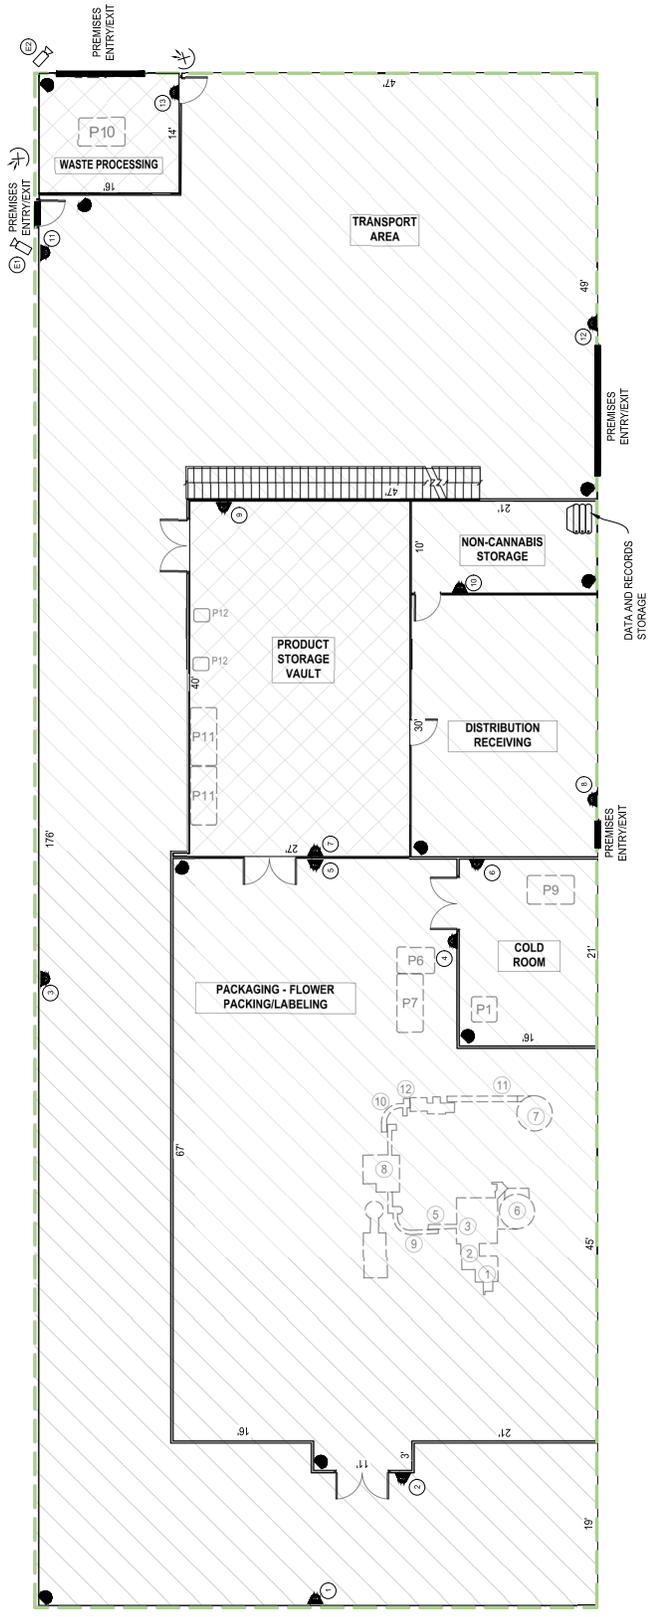


DISTRIBUTION LICENSE SUMMARY	
ROOM	AREA (S.F.)
Waste Processing	219
Transport Area	2,868
Product Storage Vault	1,023
Distribution Receiving	635
Non-Cannabis Storage	222
Cold Room	336
Packaging - Flower Packaging/Labeling	2,911
Hallway & Misc. Wall Space	3,115
<b>Total Area</b>	<b>11,329</b>

DISTRIBUTION PROCESSING EQUIPMENT SUMMARY		
TAG	DESCRIPTION	QTY
P1	Alchemist 420 Trichrome Extractor	1
P2	Sorter Table	2
P6	Model G Grinder	1
P7	Rise Conveyor	1
P9	Holy Roller Pre-Roll Machine	1
P10	4-Thread-2	1
P11	Reach In Freezer	2
P12	Vacuum Packaging Machine	2

DISTRIBUTION PACKAGING EQUIPMENT SUMMARY		
TAG	DESCRIPTION	QTY
1	Loader Dumper	1
2	Vibratory Feed Pan	1
3	Primocombi 14H 0.5L	1
4	Pre-Cheq Analyzer	1
5	Container Index Container	1
6	Rotary Table Unscrambling	1
7	Rotary Table Accumulation	1
8	Capper Single Head	1
9	Transfer Conveyor	1
10	Induction Sealer Transfer Conveyor	1
11	Labelling Machine	1
12	Induction Sealer	1

**LEGEND**

- Motion Detector
- External Camera - 3
- Internal Camera - 13
- Security Floodlight
- Door Contact
- Data and Records Storage
- RESTRICTED ACCESS
- LIMITED ACCESS

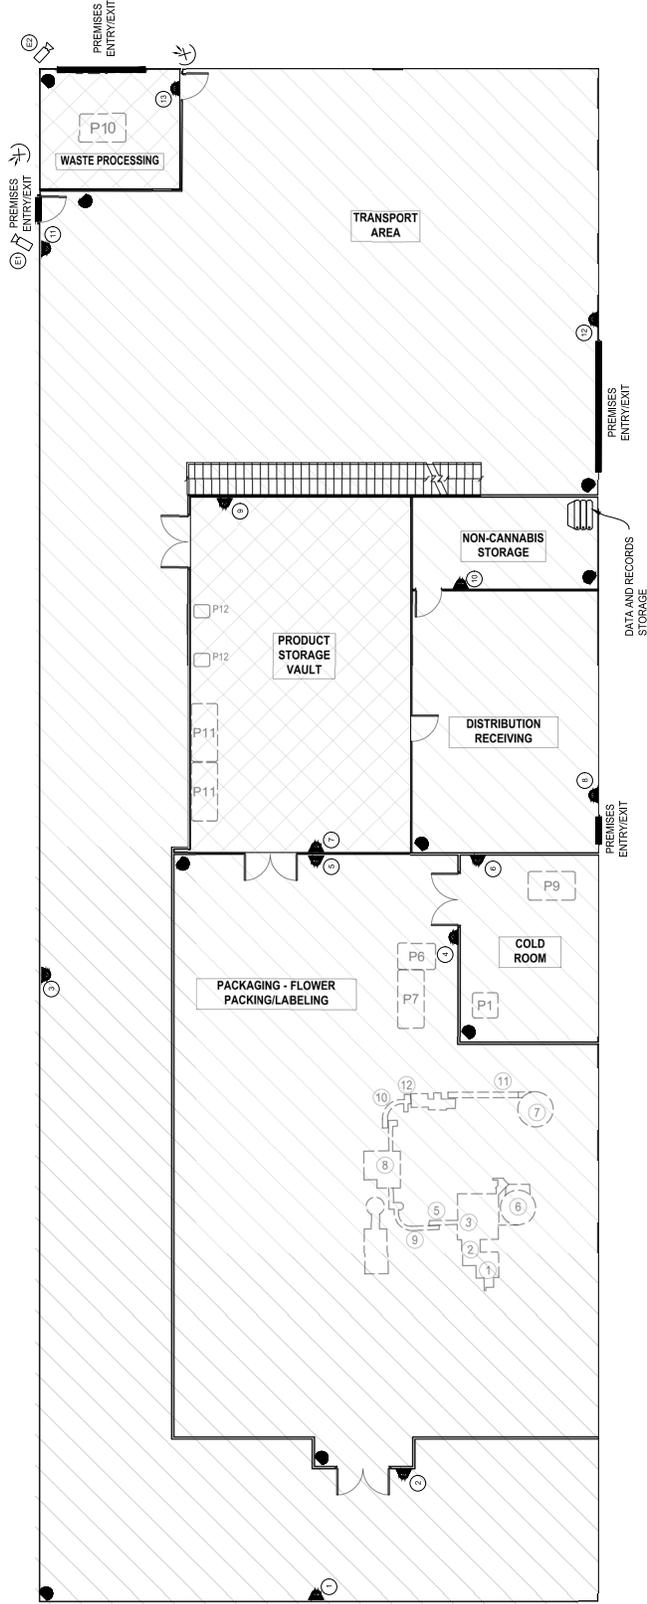


**LEGEND**


- Motion Detector
- External Camera - 3
- Internal Camera - 13
- Security Floodlight
- Door Contact
- Data and Records Storage
- RESTRICTED ACCESS
- LIMITED ACCESS



**CCBP #22-13**  
**Cannabis Cultivation**  
**1 West Ave Property, LLC**

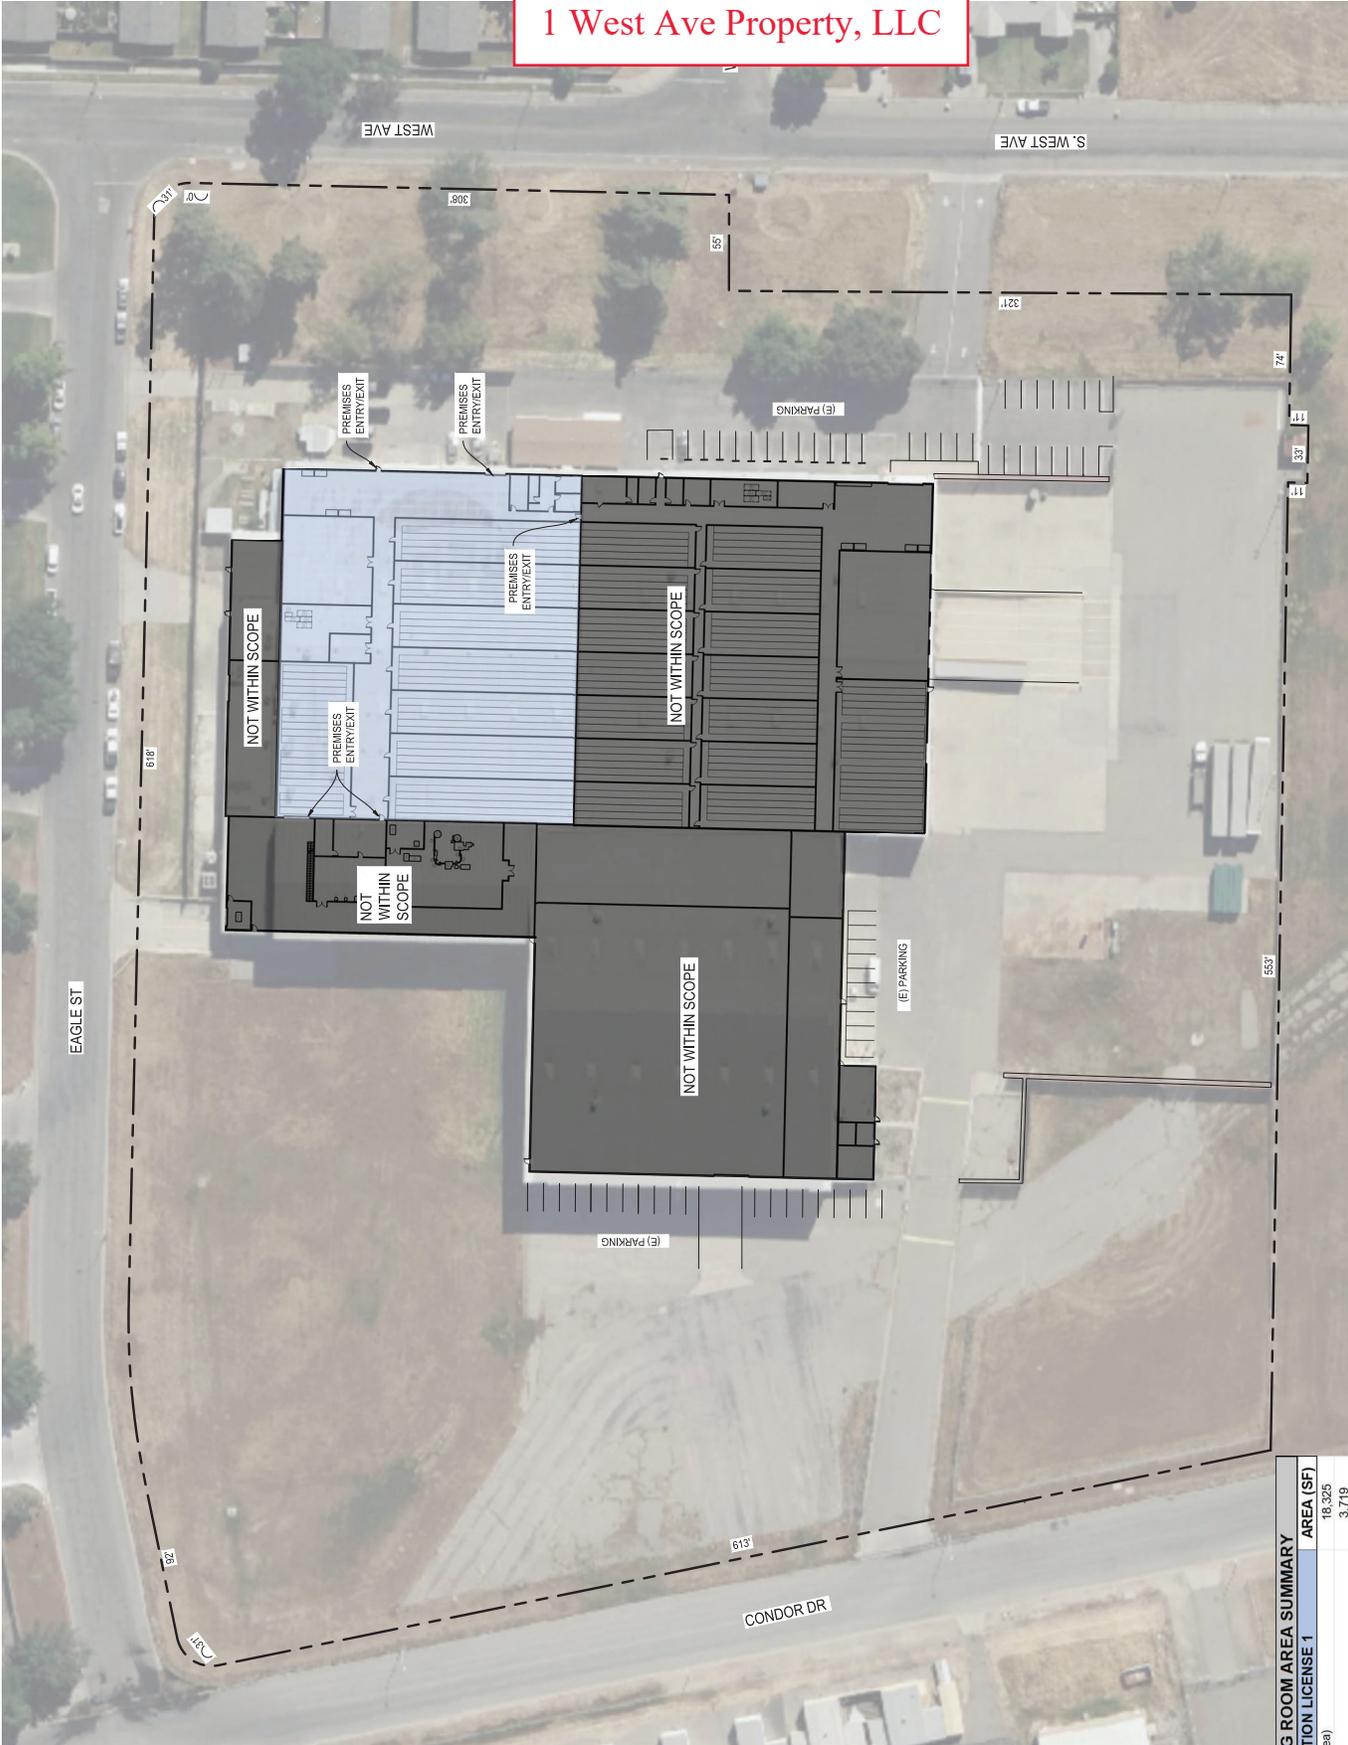

BUILDING ROOM AREA SUMMARY	
CULTIVATION LICENSE 1	AREA (SF)
7 - Flower Rooms (2,605sf ea)	18,325
Mother and Clone Nursery	3,719
Harvest Storage/Drying	2,590
Processing	1,284
Office	216
Storage	95
Restroom	157
Restroom	157
Staging	1,886
Fertigation Room	381
Misc. Hallway/Wall Space	5,045
<b>Total</b>	<b>33,855</b>

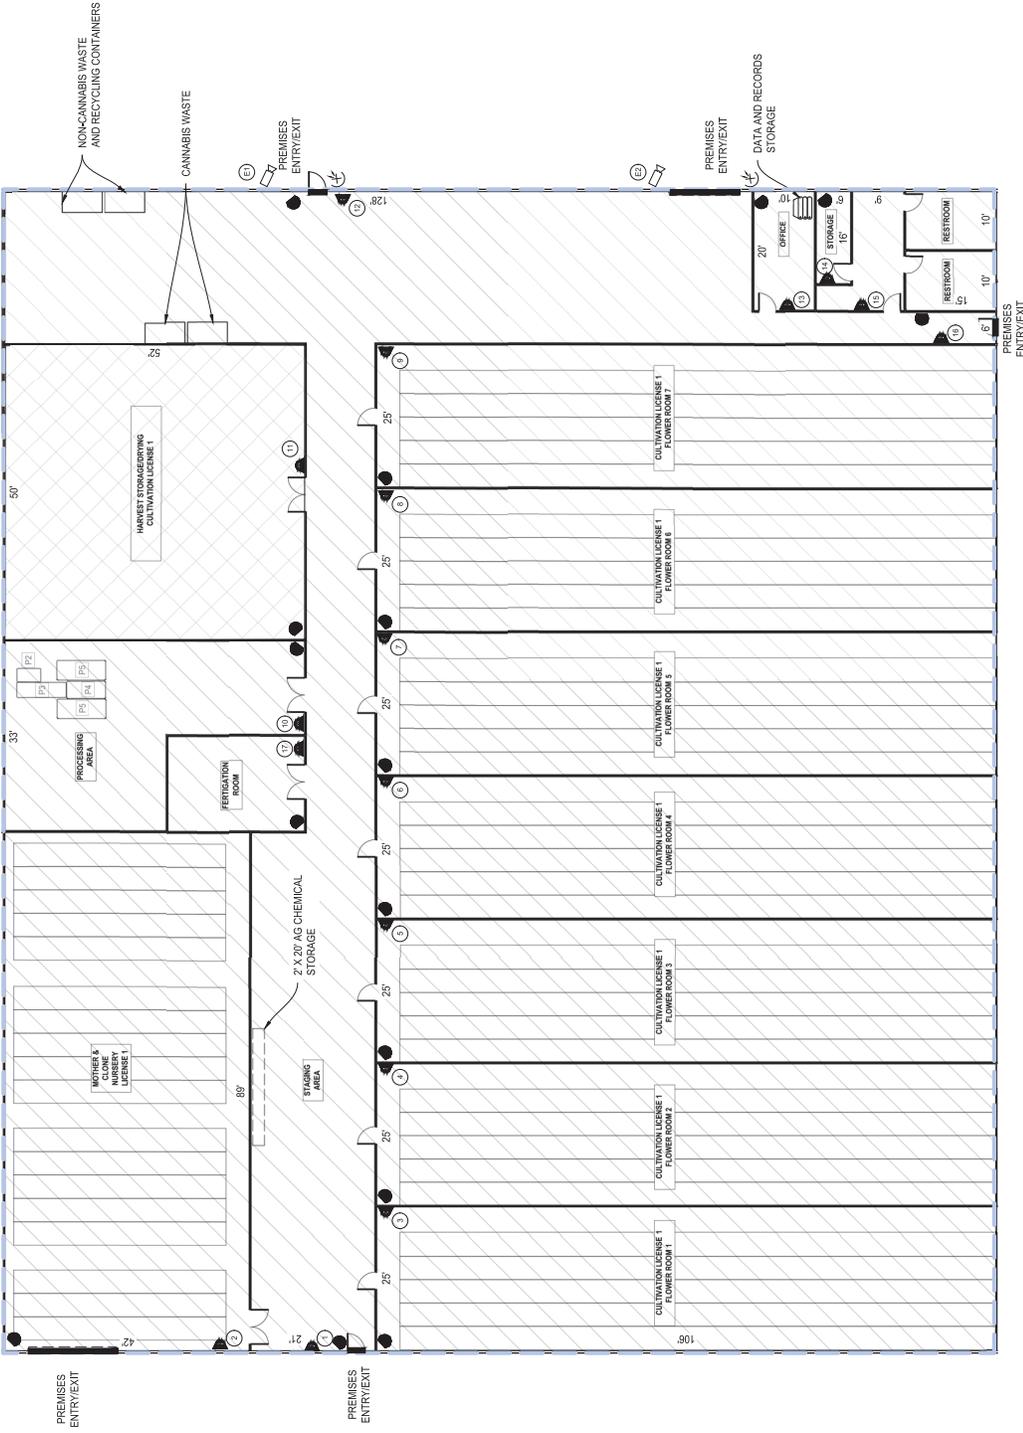

**LEGEND**

- Motion Detector
- External Camera - 2
- Internal Camera - 17
- Security Floodlight
- Door Contact
- Data and Records Storage
- RESTRICTED ACCESS
- LIMITED ACCESS




**CULTIVATION LICENSE 1 SUMMARY**

MATURE CANOPY	NOTES	AREA (S.F.)
Flower Room 1	5 - 100' x 4' 3" Level Rolling Benches	6,000
Flower Room 2	5 - 100' x 4' 3" Level Rolling Benches	6,000
Flower Room 3	5 - 100' x 4' 3" Level Rolling Benches	6,000
Flower Room 4	5 - 100' x 4' 3" Level Rolling Benches	6,000
Flower Room 5	5 - 100' x 4' 3" Level Rolling Benches	6,000
Flower Room 6	5 - 100' x 4' 3" Level Rolling Benches	6,000
Flower Room 7	5 - 100' x 4' 3" Level Rolling Benches	6,000
<b>Total Mature Canopy</b>		<b>42,000</b>
<b>IMMATURE CANOPY</b>		
Mother and Clone Nursery	18 - 36' x 4' 3" Level Rolling Benches	7,776
<b>Total Immature Canopy</b>		<b>7,776</b>
<b>MISC</b>		
Harvest Storage/Drying		2,583
Processing		1,284
Office		216
Storage		96
Restroom		157
Restroom		157
Fertilization Room		381



**CULTIVATION LICENSE 1 PROCESSING EQUIPMENT SUMMARY**

TAG	DESCRIPTION	QTY
P2	Sorter Table	1
P3	Precision Sorter	1
P4	Rise Conveyor	1
P5	Mr. Trimmer	2

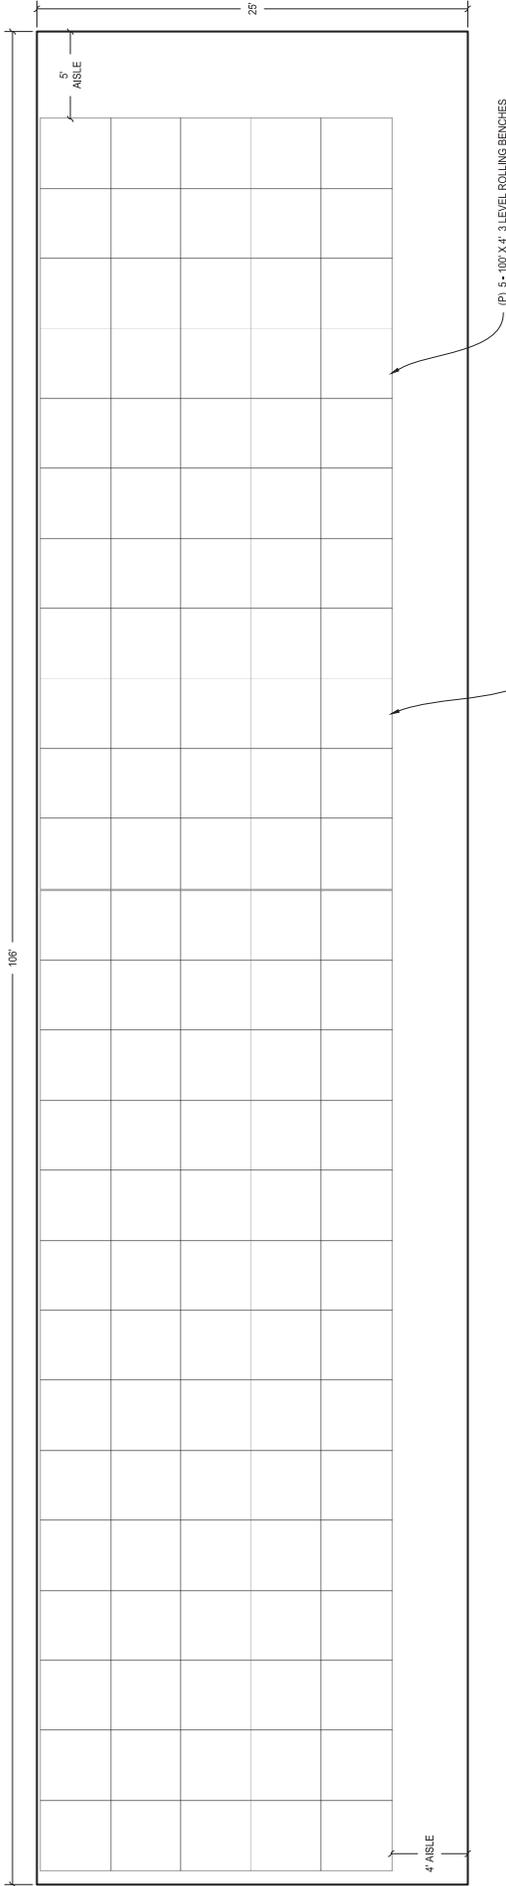

**LICENSE 1 GREENHOUSE TYP.**  
 CANOPY AREA (400 SF X 5 X 3 LEVELS) = 6,000 SF  
 LUMINAIRES = 375 • 720W LED = 270,000 W TOTAL  
 WATTS PER CANOPY SF = 45




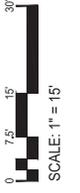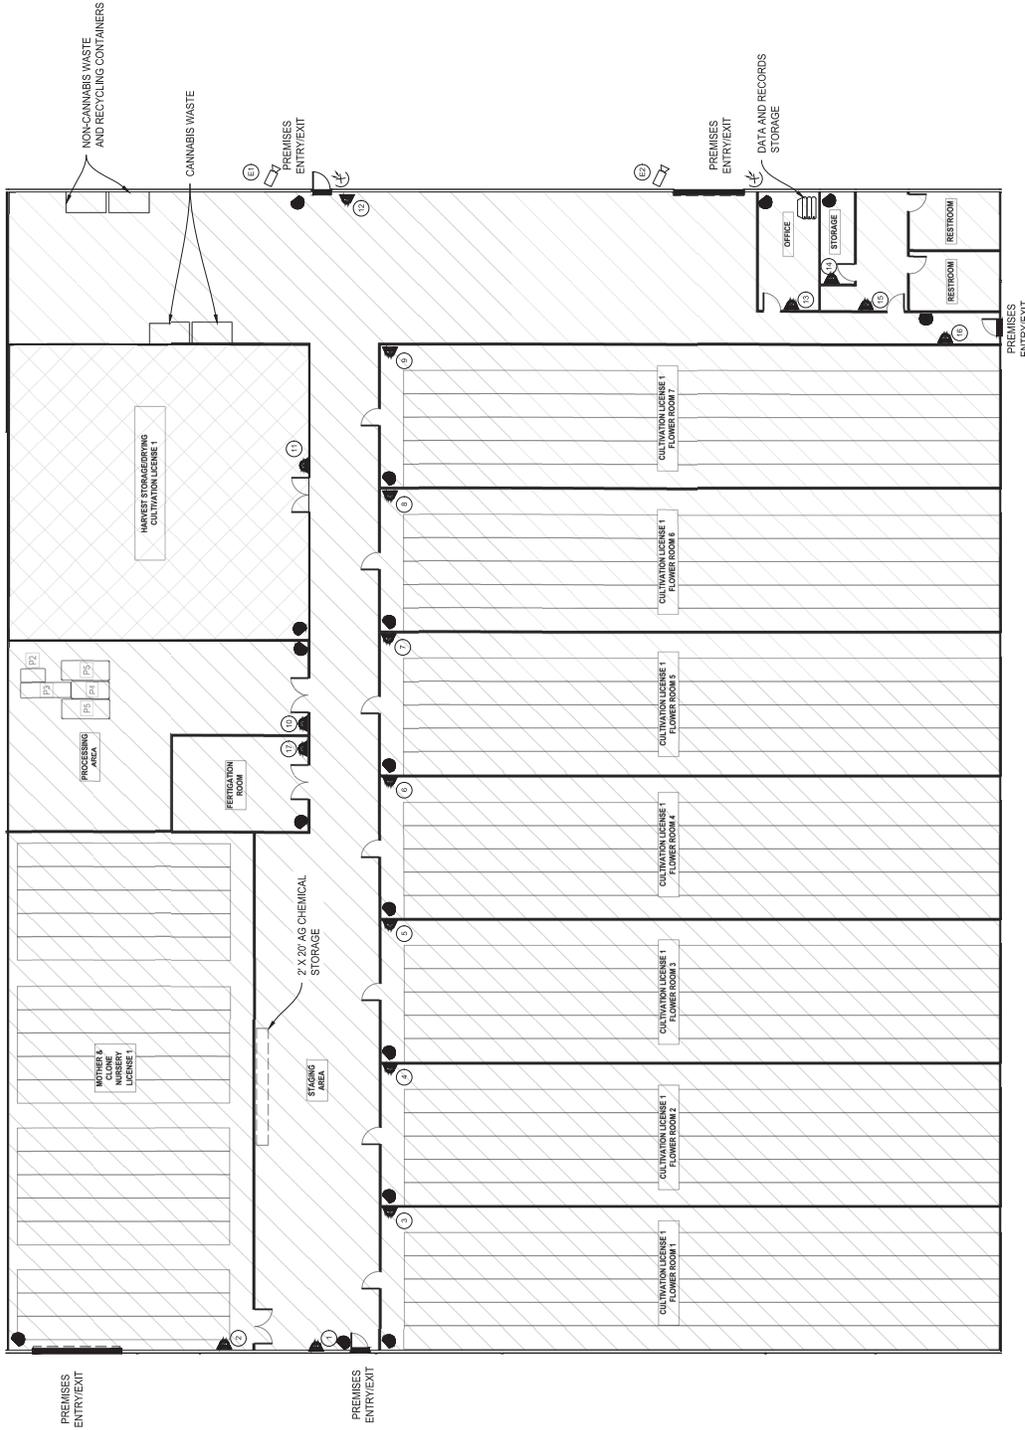




LEGEND	
	Motion Detector
	External Camera - 2
	Internal Camera - 17
	Security Floodlight
	Door Contact
	Data and Records Storage
	RESTRICTED ACCESS
	LIMITED ACCESS



**CCBP #22-14**  
**Cannabis Cultivation**  
**1 West Enterprise, LLC**

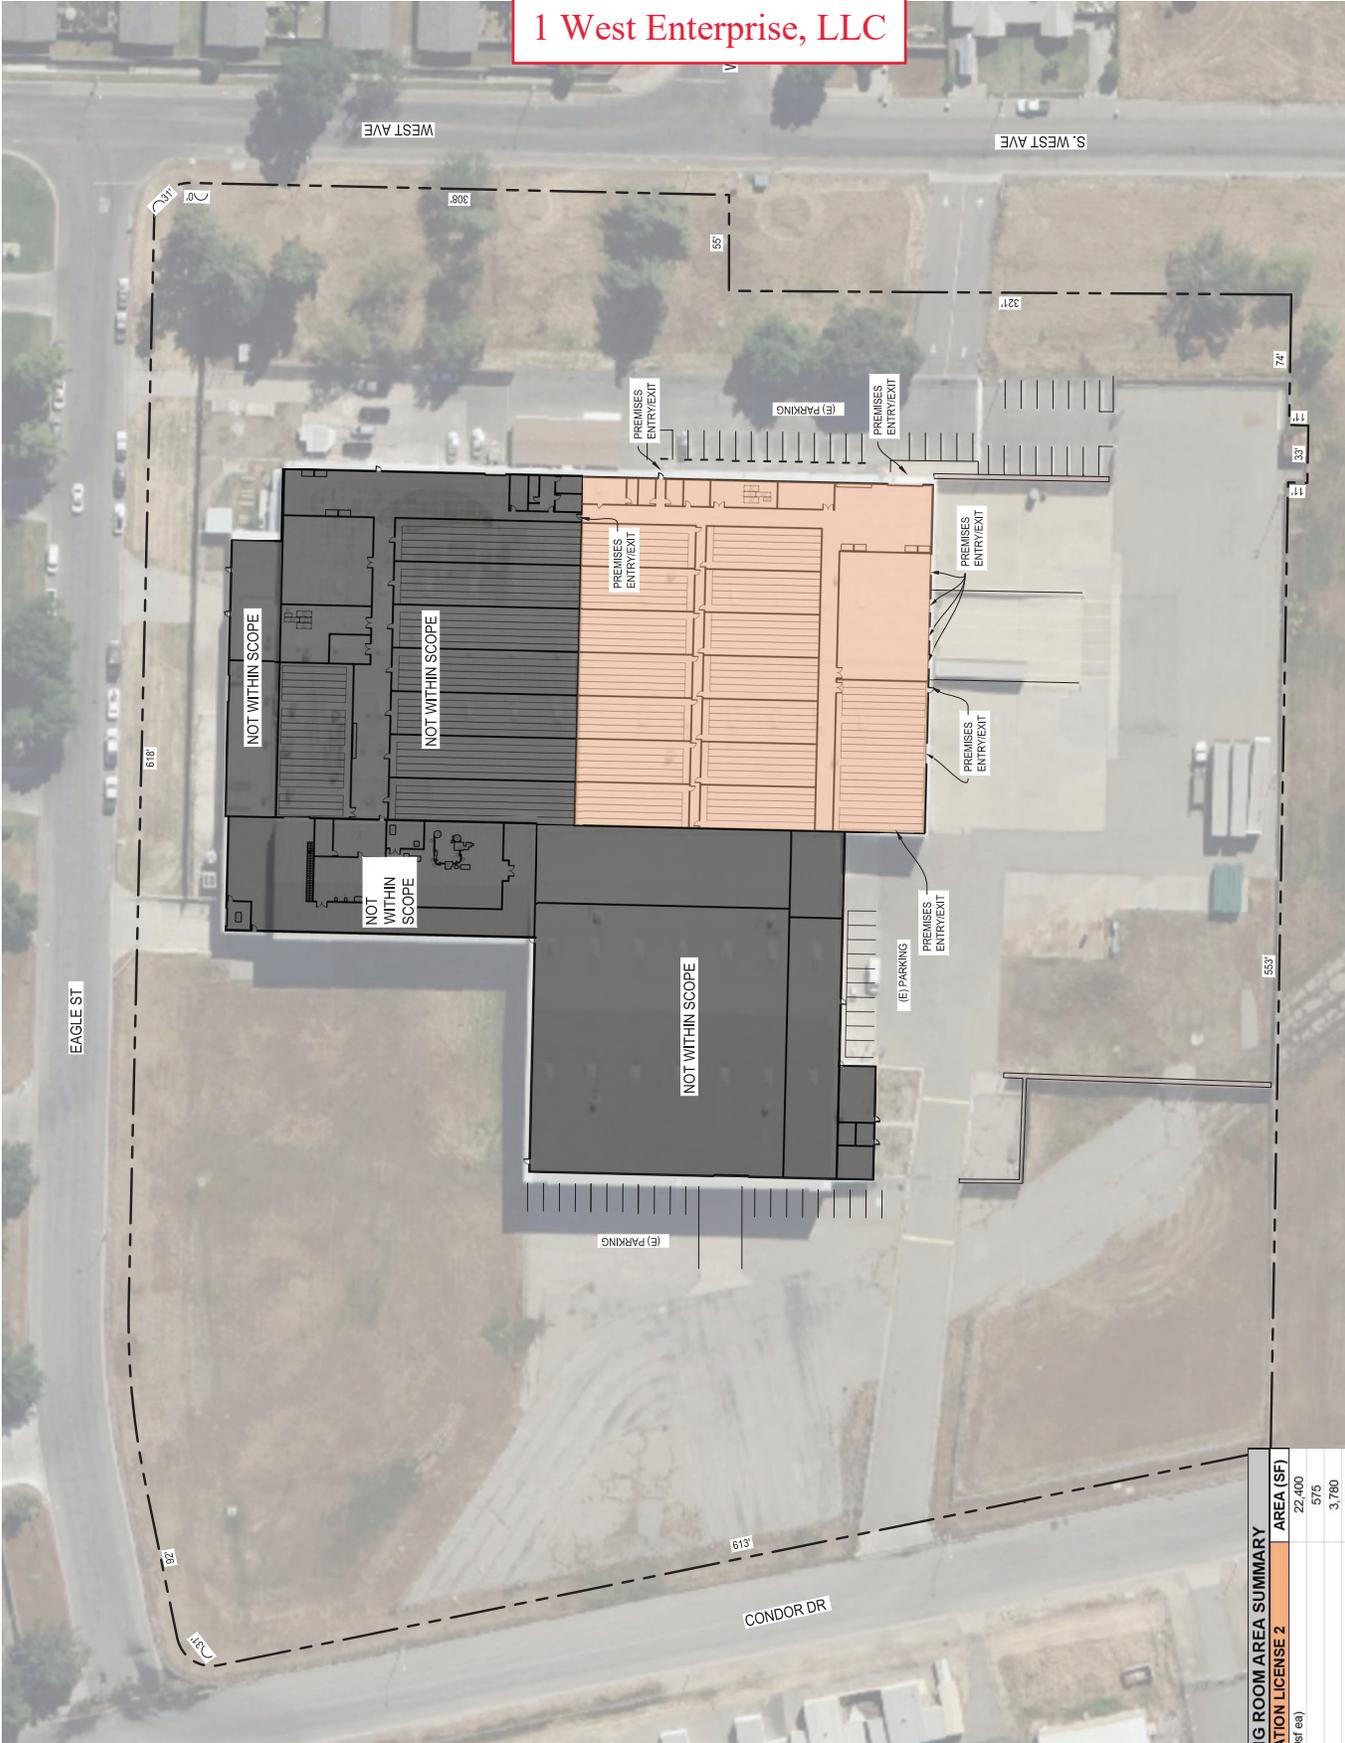




BUILDING ROOM AREA SUMMARY	
CULTIVATION LICENSE 2	AREA (SF)
14 - Flower Rooms (1,000sf ea)	22,400
Processing	575
Harvest Storage/Drying	3,780
Processing	575
Office	228
Restroom	148
Restroom	148
Storage	95
Breakroom	386
Fertiligation Room	487
Misc. Hallway/Wall Space	11,128
<b>Total</b>	<b>38,950</b>
<b>TOTAL UTILIZED AREA</b>	<b>43,689</b>

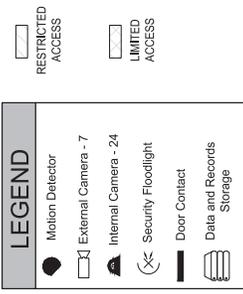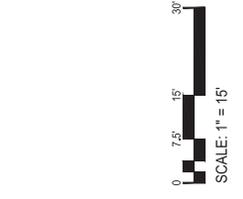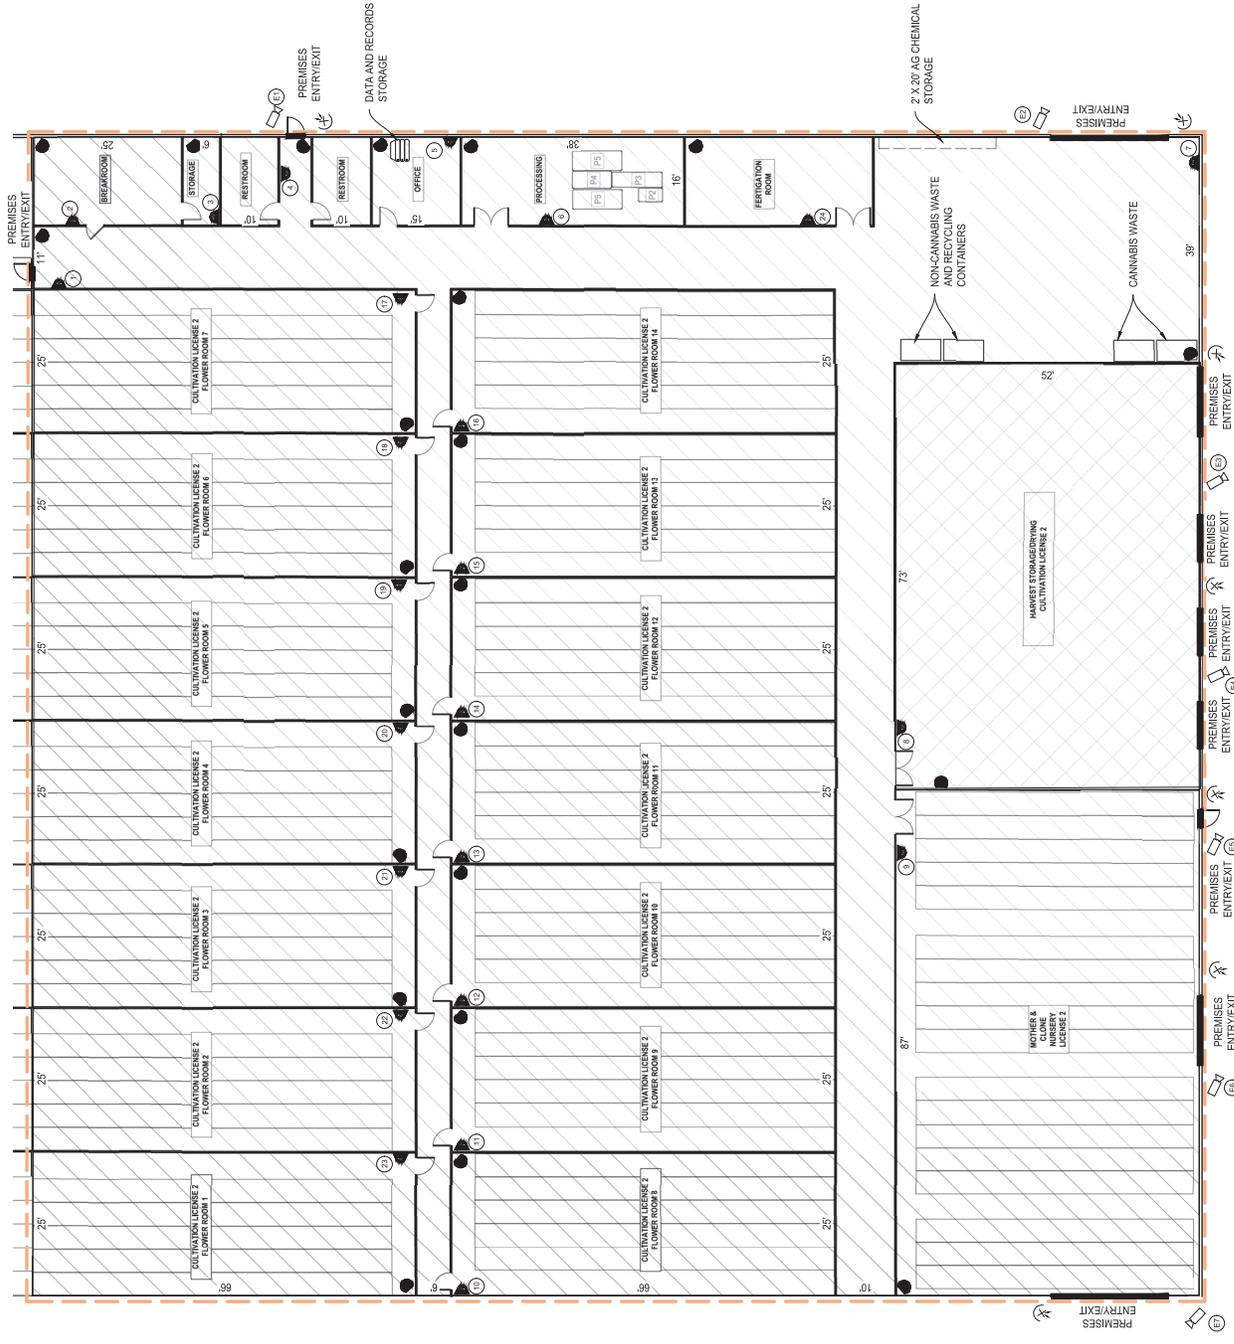

CULTIVATION LICENSE 2 SUMMARY		
MATURE CANOPY	NOTES	AREA (S.F.)
Flower Room 1	5 - 60' x 4' 3" Level Rolling Benches	3,600
Flower Room 2	5 - 60' x 4' 3" Level Rolling Benches	3,600
Flower Room 3	5 - 60' x 4' 3" Level Rolling Benches	3,600
Flower Room 4	5 - 60' x 4' 3" Level Rolling Benches	3,600
Flower Room 5	5 - 60' x 4' 3" Level Rolling Benches	3,600
Flower Room 6	5 - 60' x 4' 3" Level Rolling Benches	3,600
Flower Room 7	5 - 60' x 4' 3" Level Rolling Benches	3,600
Flower Room 8	5 - 60' x 4' 3" Level Rolling Benches	3,600
Flower Room 9	5 - 60' x 4' 3" Level Rolling Benches	3,600
Flower Room 10	5 - 60' x 4' 3" Level Rolling Benches	3,600
Flower Room 11	5 - 60' x 4' 3" Level Rolling Benches	3,600
Flower Room 12	5 - 60' x 4' 3" Level Rolling Benches	3,600
Flower Room 13	5 - 60' x 4' 3" Level Rolling Benches	3,600
Flower Room 14	5 - 60' x 4' 3" Level Rolling Benches	3,600
<b>Total Mature Canopy</b>		<b>50,400</b>
IMMATURE CANOPY		
Mother and Clone Nursery	18 - 45' x 4' 3" Level Rolling Benches	9,936
<b>Total Immature Canopy</b>		<b>60,336</b>
<b>MISC</b>		
Harvest Storage/Dividing		3,760
Processing		575
Office		228
Restroom		148
Restroom		148
Storage		95
Breakroom		386
Fertigation Room		487

CULTIVATION LICENSE 2 PROCESSING EQUIPMENT SUMMARY		
TAG	DESCRIPTION	QTY
P2	Sorter Table	1
P3	Precision Sorter	1
P4	Rise Conveyor	1
P5	M+ Trimmer	2

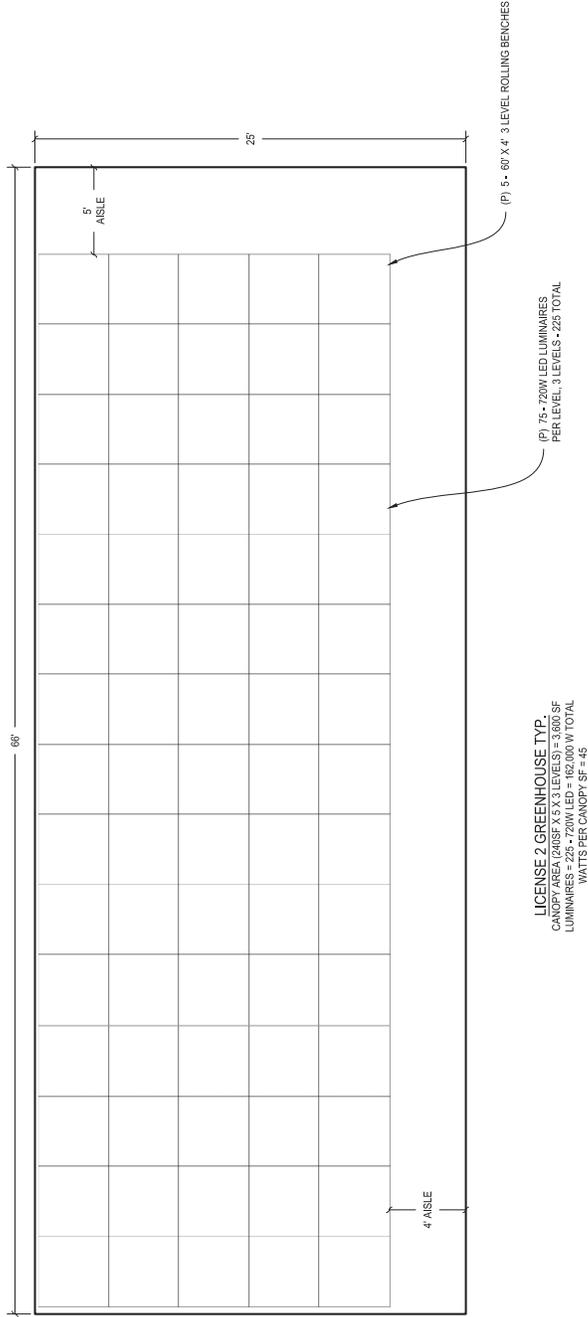

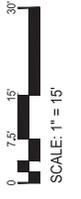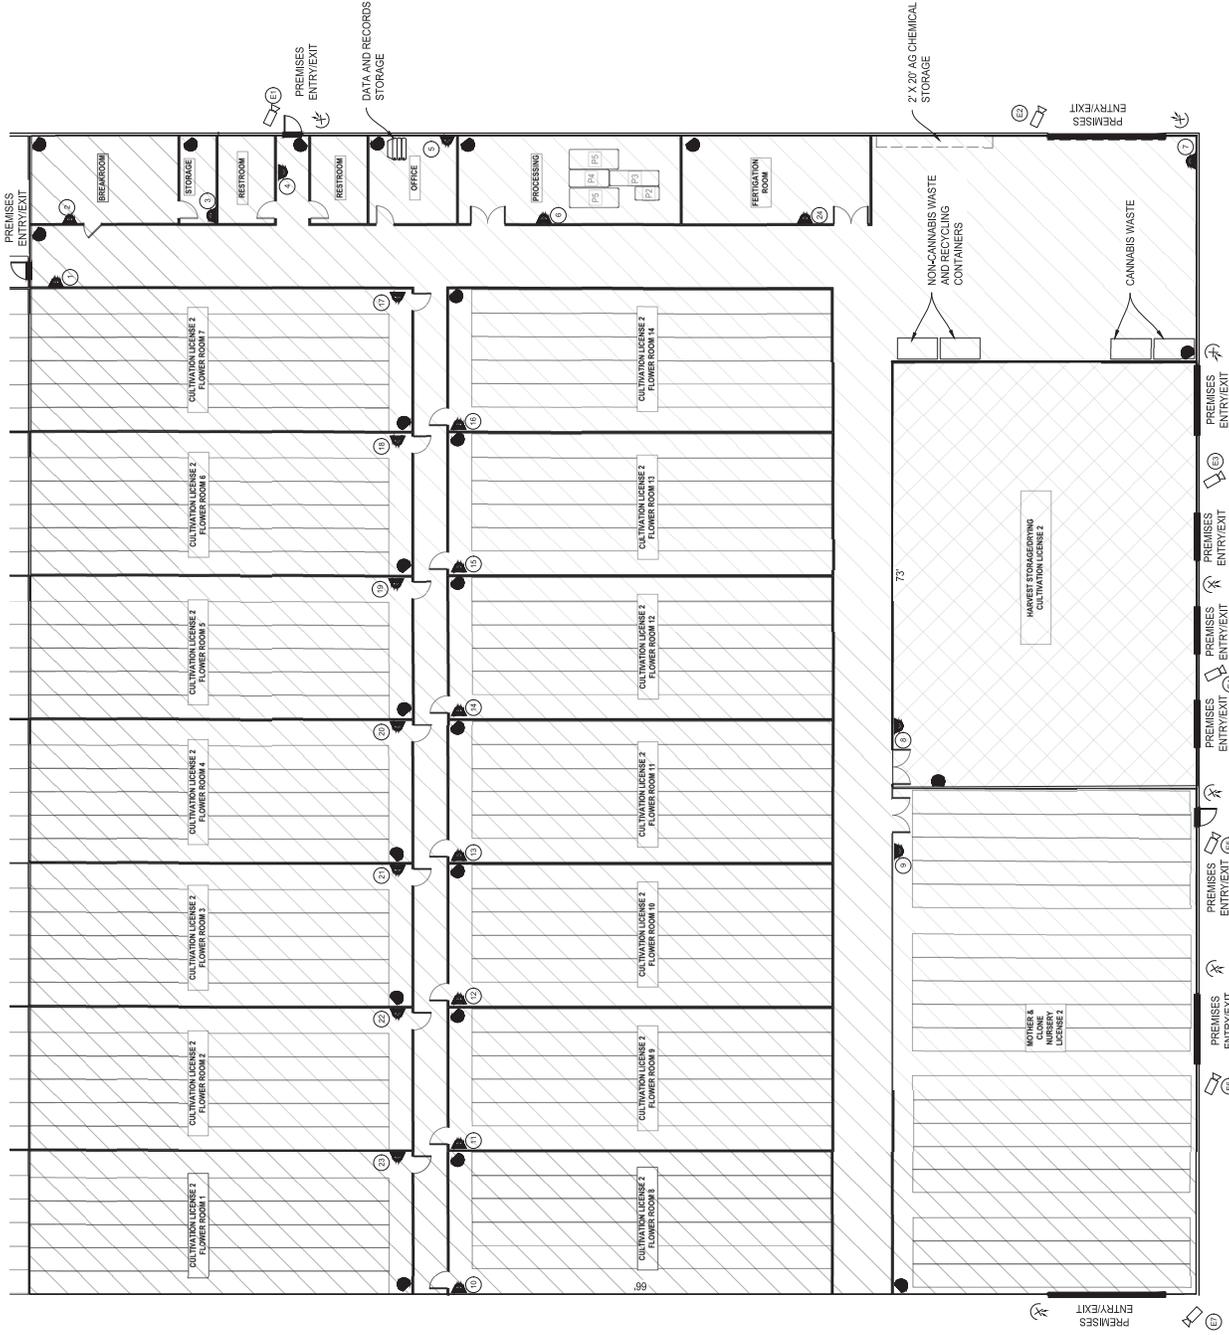

LEGEND	
	Motion Detector
	External Camera - 7
	Internal Camera - 24
	Security Floodlight
	Door Contact
	Data and Records Storage
	RESTRICTED ACCESS
	LIMITED ACCESS