


ATTACHMENT E

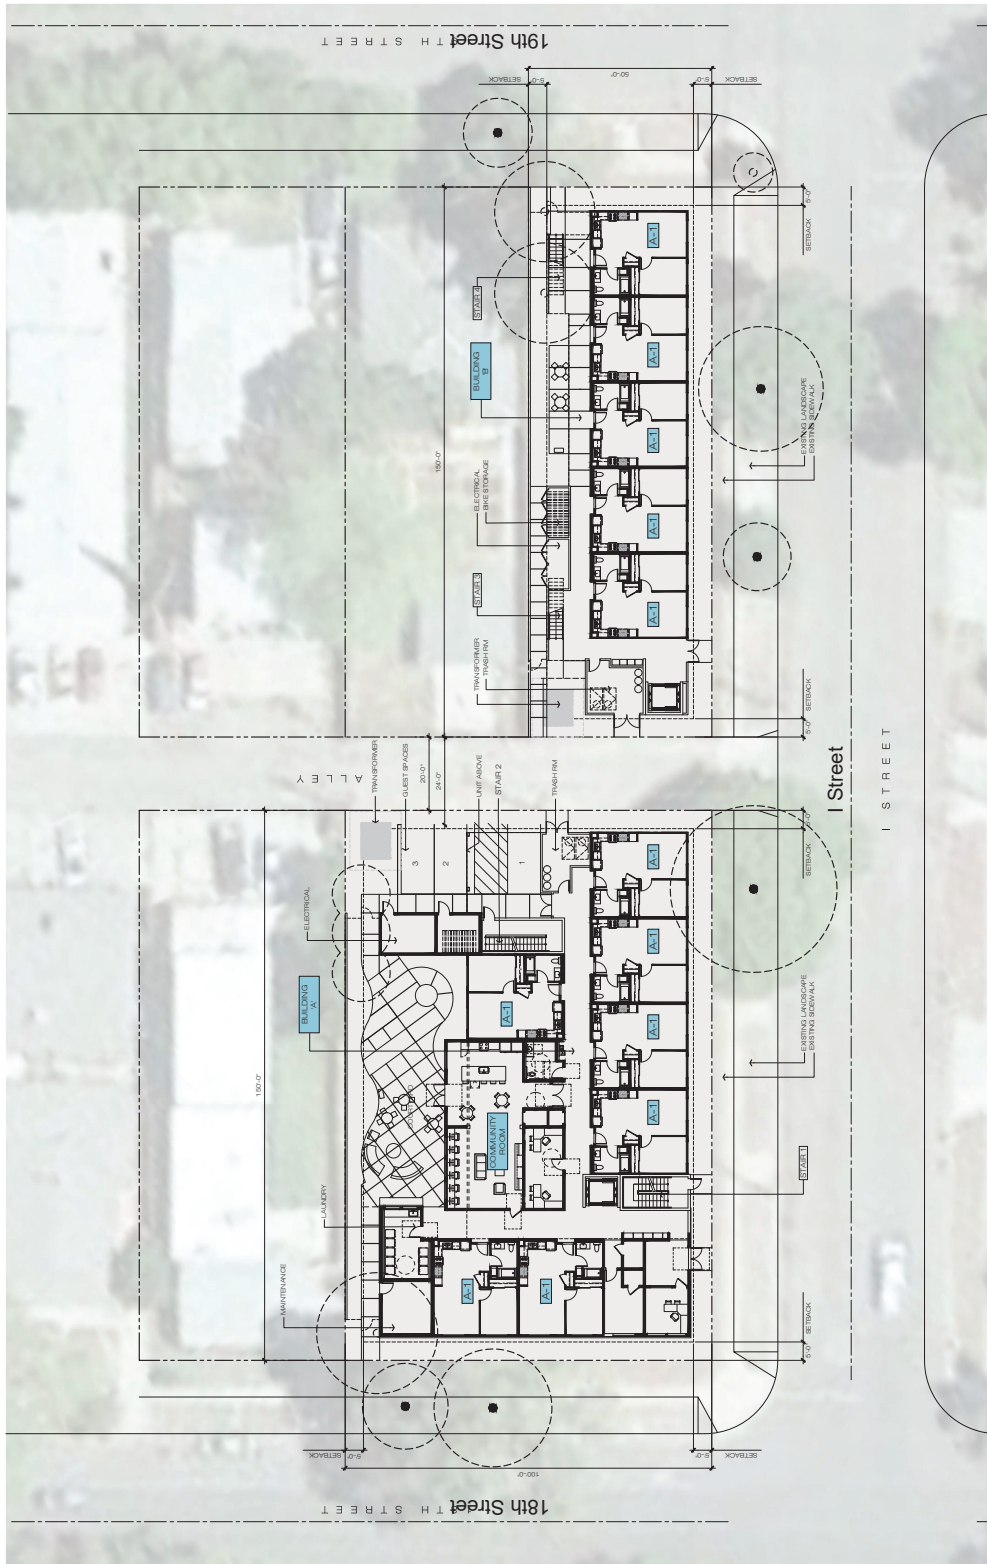

LEGEND

- STAIR 1 LEVEL L-1 TO ROOF
- STAIR 2 LEVEL L-1 TO LEVEL L-3
- STAIR 3 LEVEL L-1 TO LEVEL L-3
- STAIR 4 LEVEL L-1 TO LEVEL L-3

BUILDING A	
A1	1 BDRM + 1 BATH
B1	3 BDRM + 2 BATH
39 UNITS	

BUILDING A UNITS BY LEVEL	
LEVEL L-1	
A1	1 BDRM + 1 BATH
LEVEL L-2	
A1	1 BDRM + 1 BATH
LEVEL L-3	
A1	1 BDRM + 1 BATH
LEVEL L-4	
A1	1 BDRM + 1 BATH
B1	3 BDRM + 2 BATH
11 UNITS	

BUILDING B	
A1	1 BDRM + 1 BATH
15 UNITS	

BUILDING B UNITS BY LEVEL	
LEVEL L-1	
A1	1 BDRM + 1 BATH
LEVEL L-2	
A1	1 BDRM + 1 BATH
LEVEL L-3	
A1	1 BDRM + 1 BATH
5 UNITS	



MERCED

AN AFFORDABLE AND SPECIAL NEEDS LIVING

MERCED - CALIFORNIA

