


ATTACHMENT G

LEGEND

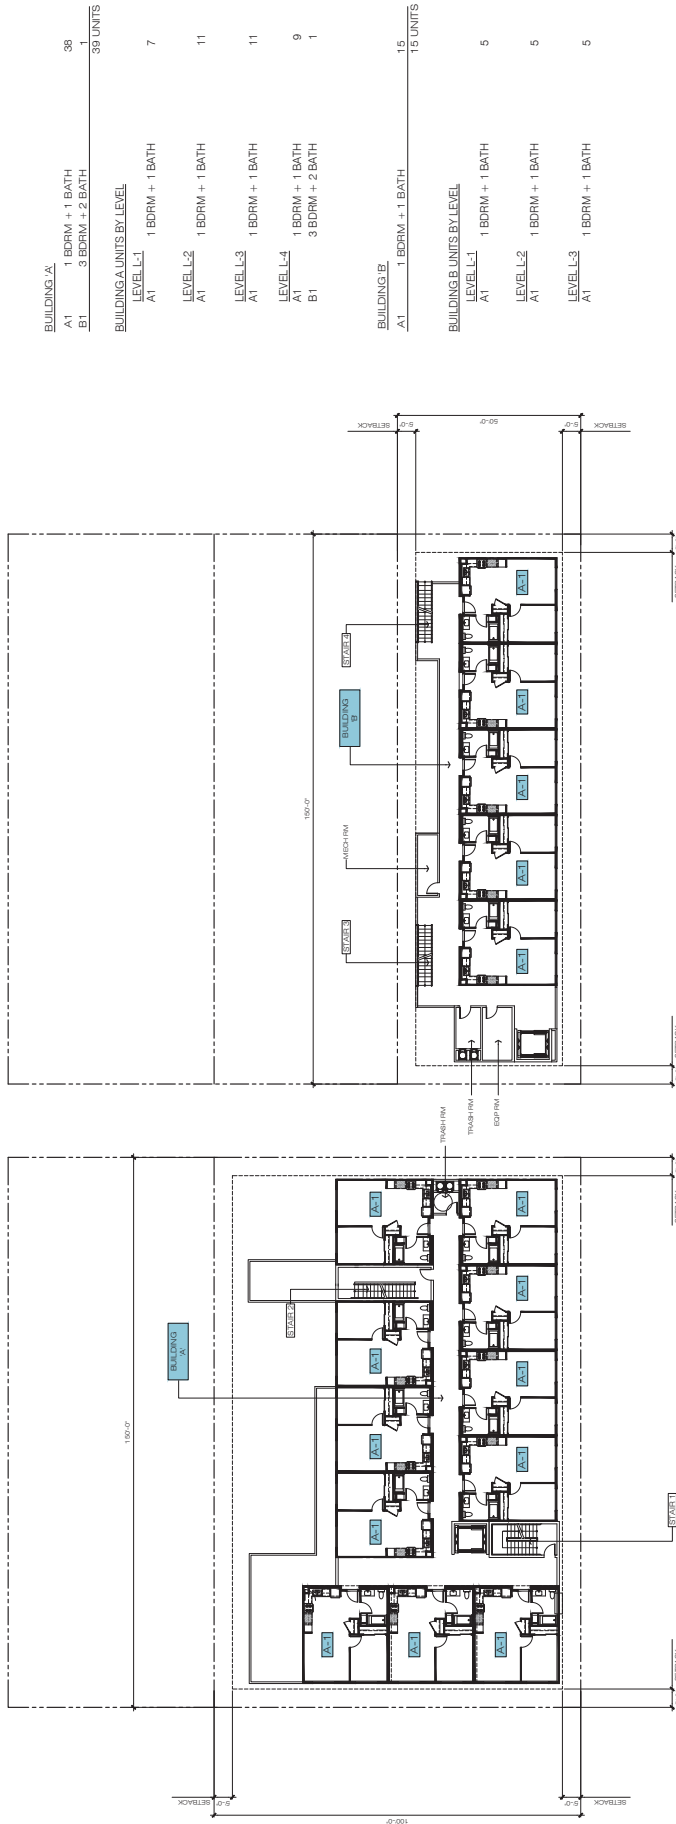

MERCED

AN AFFORDABLE AND SPECIAL NEEDS LIVING

MERCED - CALIFORNIA




BUILDING PLAN
TYPICAL - LEVEL L-2 & L-3

No. MR220386 Date: 04.28.2023 02-02



LEGEND


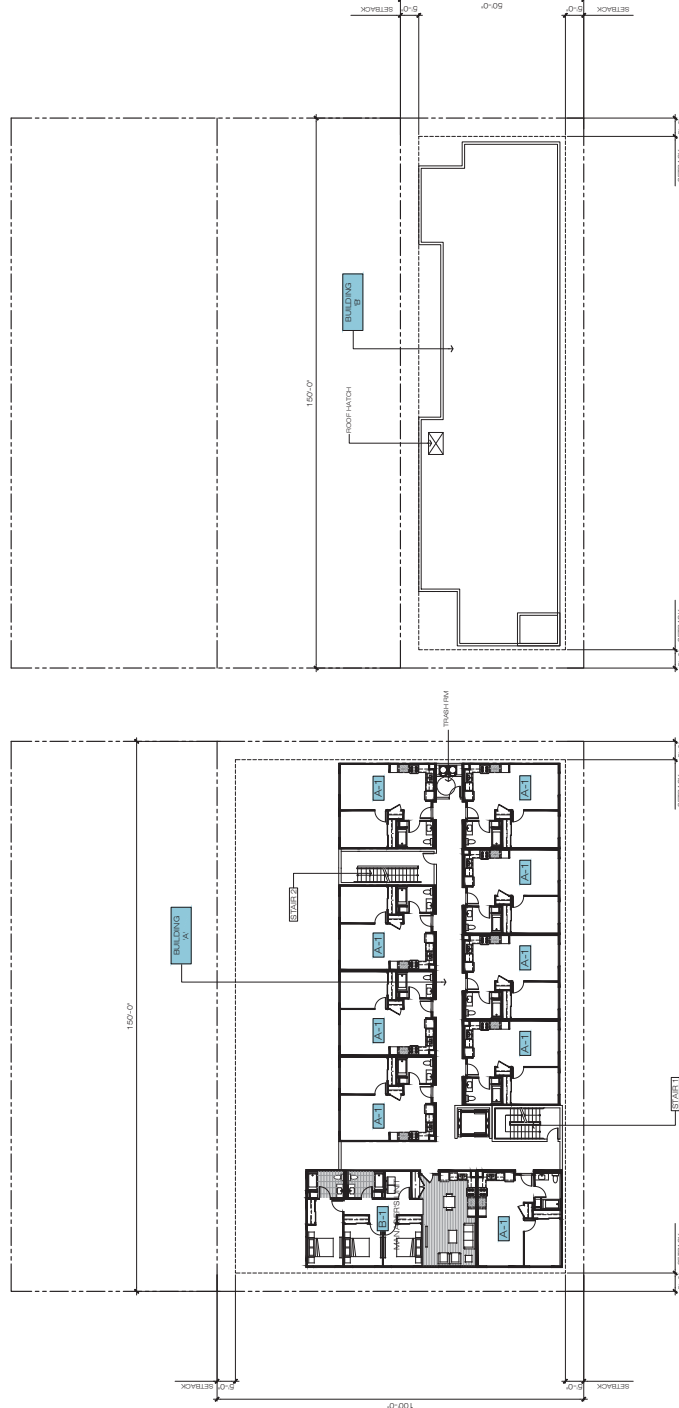


BUILDING A		
A1	1 BDRM + 1 BATH	38
B1	3 BDRM + 2 BATH	1
39 UNITS		

BUILDING UNITS BY LEVEL		
LEVEL L-1		
A1	1 BDRM + 1 BATH	7
LEVEL L-2		
A1	1 BDRM + 1 BATH	11
LEVEL L-3		
A1	1 BDRM + 1 BATH	11
LEVEL L-4		
A1	1 BDRM + 1 BATH	9
B1	3 BDRM + 2 BATH	1

BUILDING B		
A1	1 BDRM + 1 BATH	15
15 UNITS		

BUILDING UNITS BY LEVEL		
LEVEL L-1		
A1	1 BDRM + 1 BATH	5
LEVEL L-2		
A1	1 BDRM + 1 BATH	5
LEVEL L-3		
A1	1 BDRM + 1 BATH	5

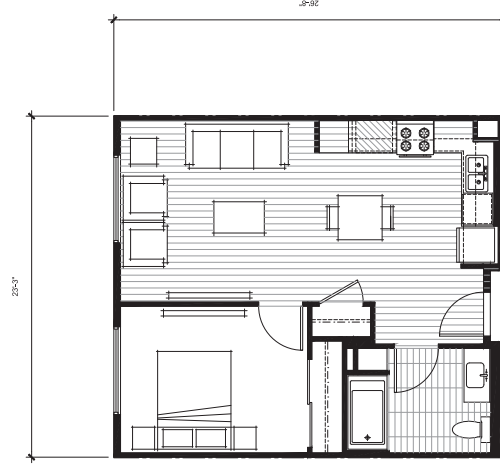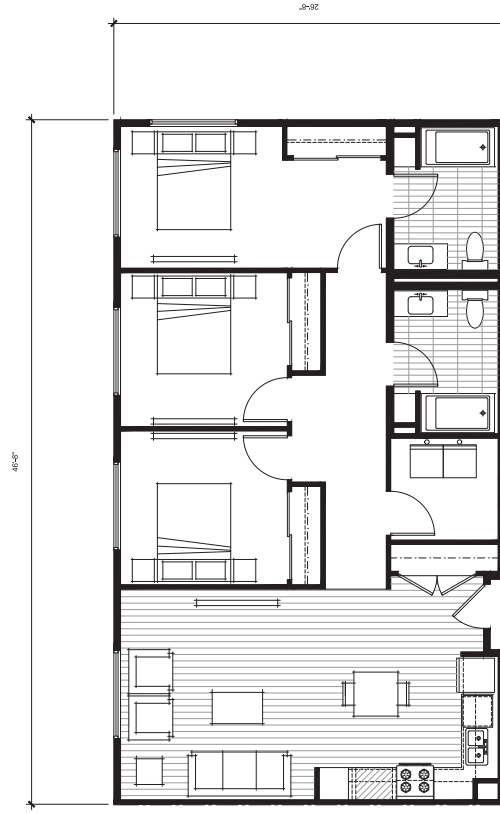

TYPICAL UNIT TYPE A

