


Proposed Street Elevation-Phase 1

Proposed Street Elevation-Clubhouse

Proposed Building End Elevation-Phase 1

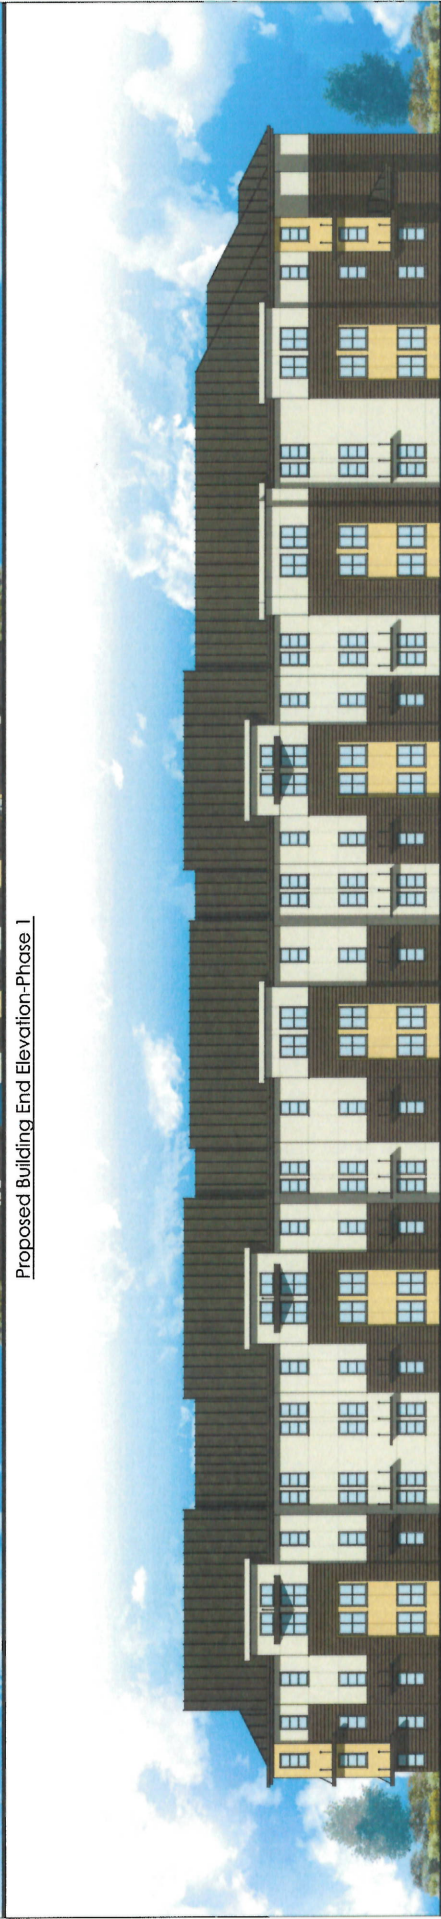


Proposed Driveway Elevation-Phase 1-Partial Enlarged Elevation

1/2 Overall Project Shown
Mirror Image Other Half

CONCEPT
ELEVATION

Sheet A8

Scale 1"=20'-0"-Typical
Scale 1"=10'-0"-Enlarged Partial
March 15, 2015

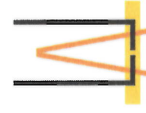


LEE-JAGOE ARCHITECTURE
INCORPORATED

Multifamily Housing Concept
Merced, California

BP Investors, LLC


P.O. BOX 1571
FEBLE BEACH, CALIFORNIA 9553
(857) 342-0000
LEE@LEEJAGOEARCH.COM
MEL@LEEJAGOEARCH.COM

2291 W. MARCH LANE, SUITE 8200
STOCKTON, CALIFORNIA 95207
(209) 944-1100
DIAG@LEEJAGOEARCH.COM

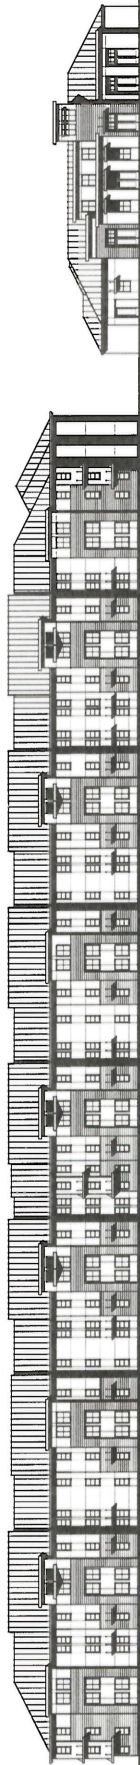


Proposed Street Elevation-Phase 1

Proposed Street Elevation-Clubhouse

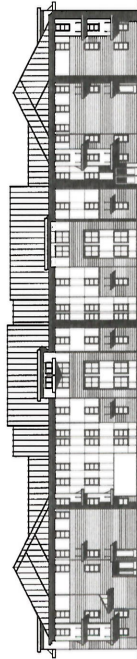

Proposed Building End Elevation-Phase 1

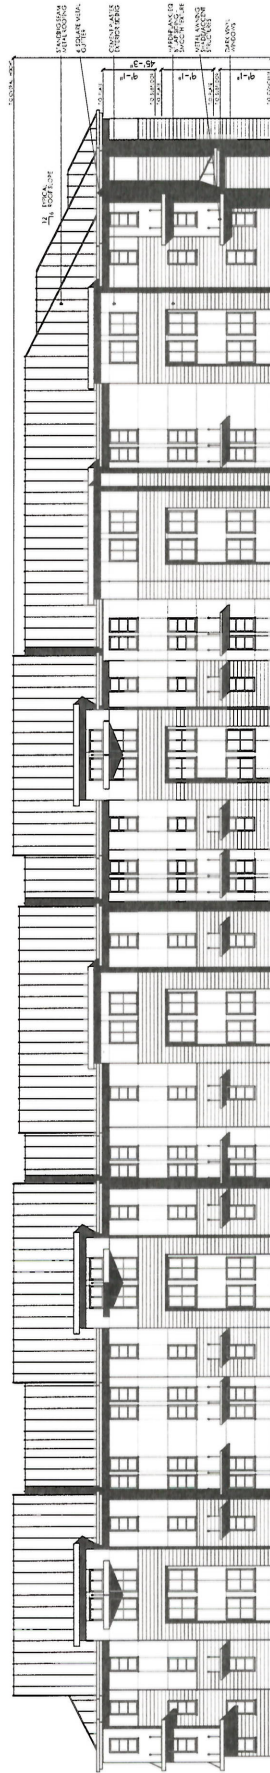


Proposed Driveway Elevation-Phase 1-Partial Enlarged Elevation

1/2 Overall Project Shown
Mirror Image Other Half

CONCEPT ELEVATION Sheet A7

Scale 1"=20'-0"-Typical
Scale 1"=10'-0"-Enlarged Partial
March 15, 2015

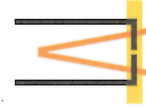

LEE-JAGOE ARCHITECTURE
INCORPORATED

Multifamily Housing Concept
Merced, California

BP Investors, LLC

2291 W. MARCH LANE, SUITE 8200
STOCKTON, CALIFORNIA 95207
(209) 938-2291 FAX (209) 938-2294
D.JAGOE@LEEJAGOEARCH.COM

P.O. BOX 1571
FEBBLE BEACH, CALIFORNIA 93953
(831) 335-1571 FAX (831) 335-1572
MEE@LEEJAGOEARCH.COM