


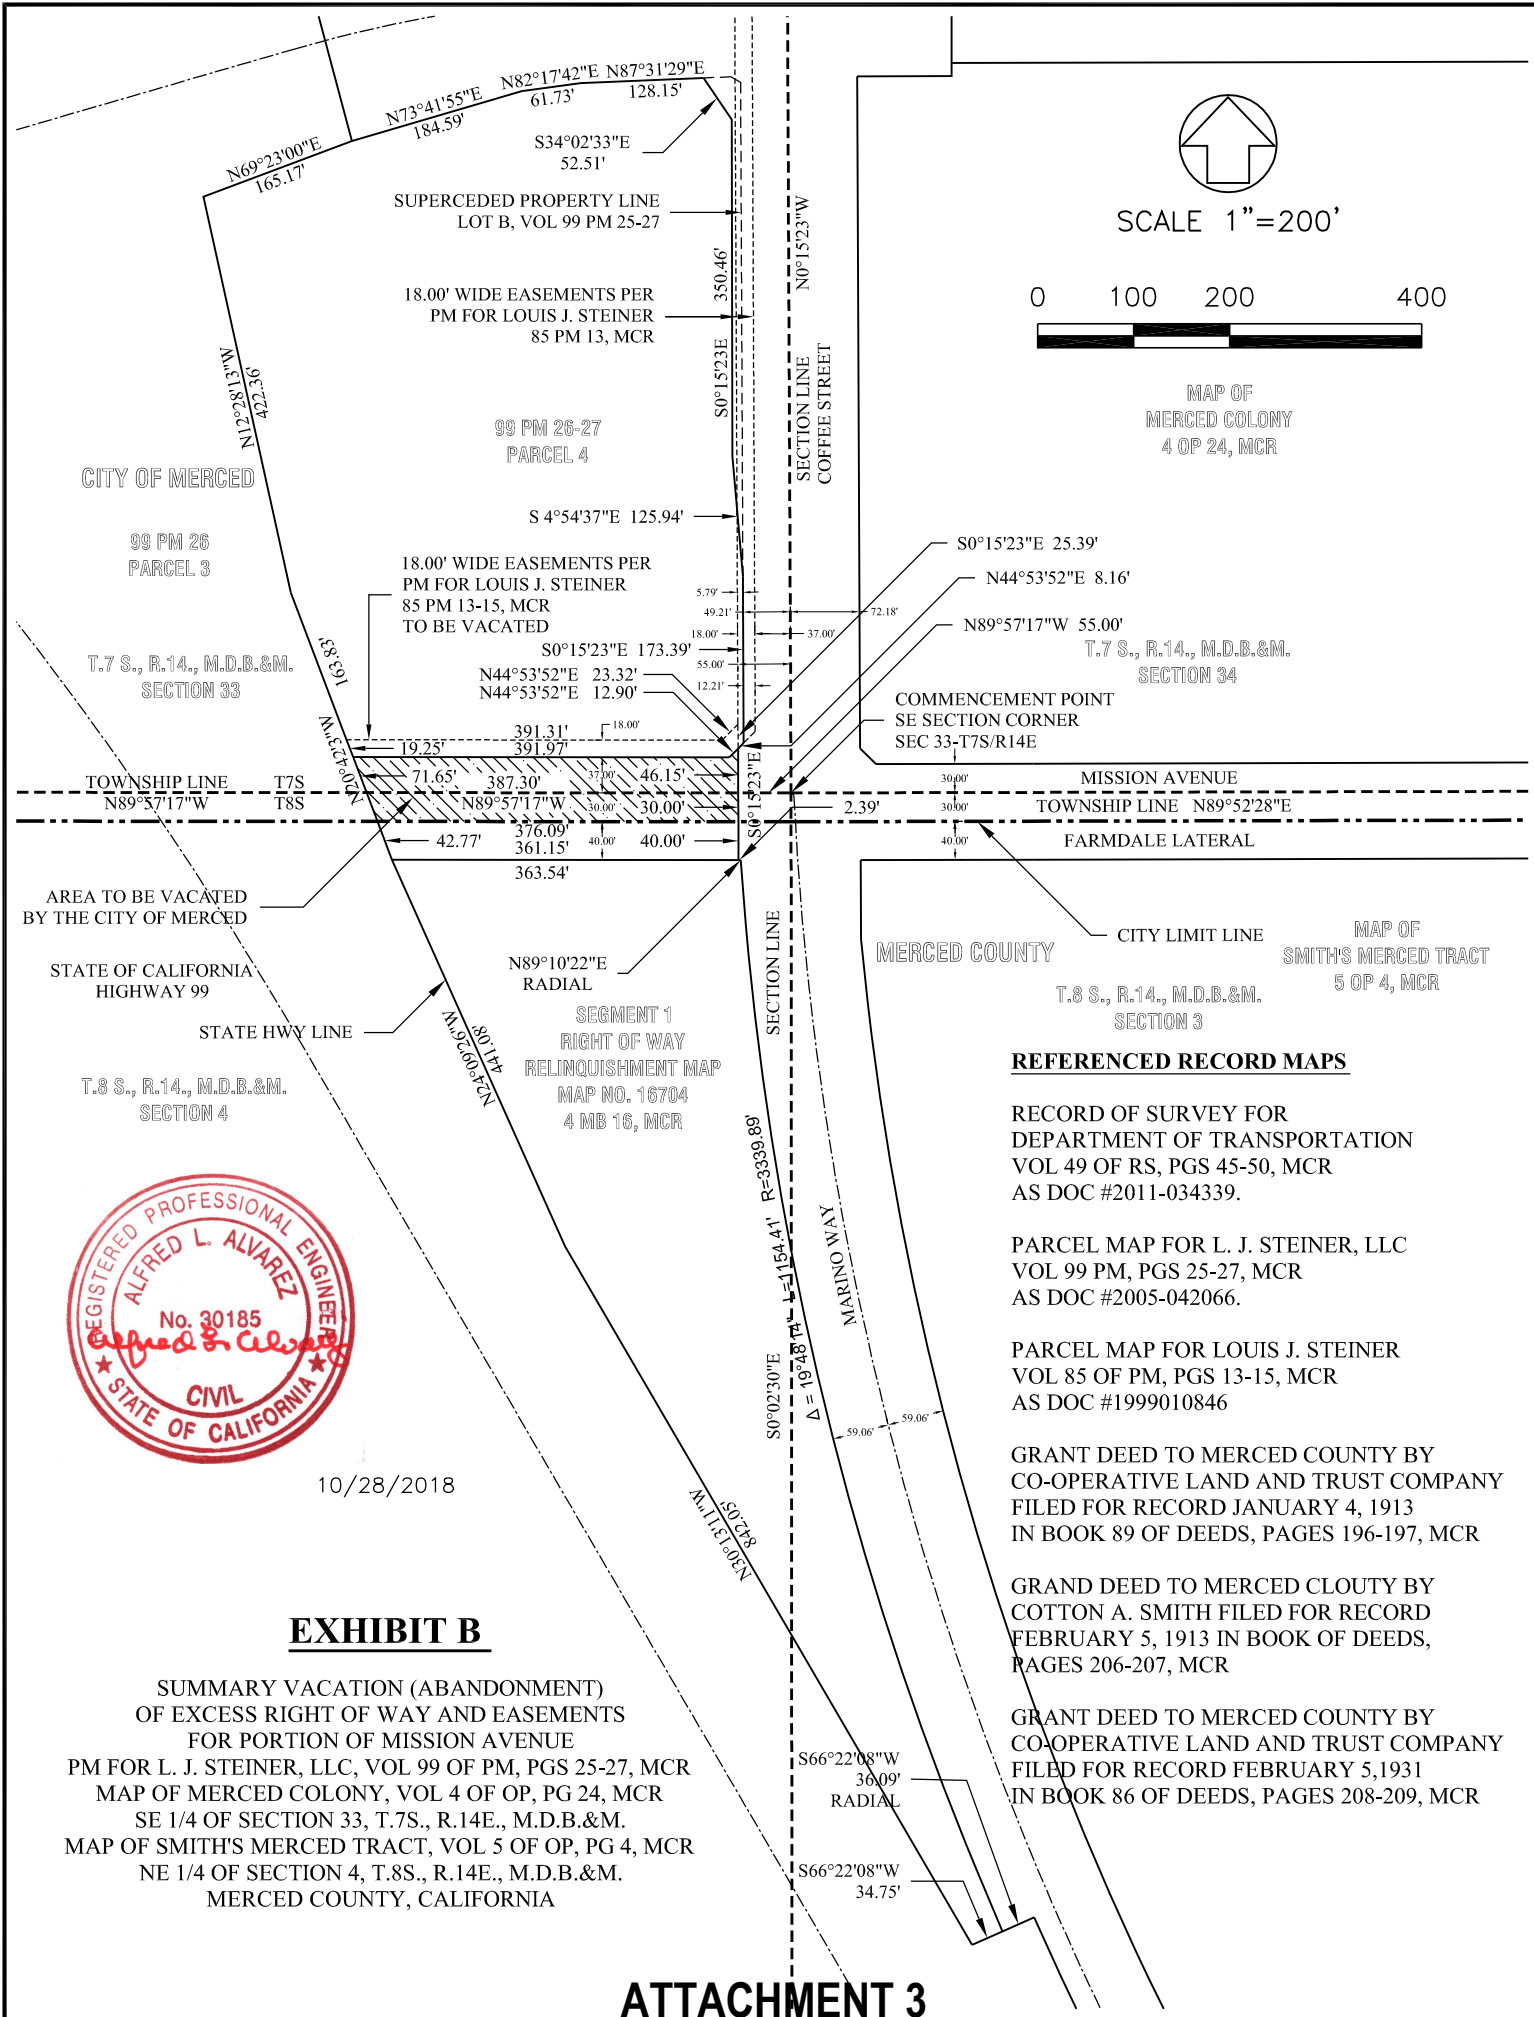

10/28/2018

EXHIBIT B

SUMMARY VACATION (ABANDONMENT)
 OF EXCESS RIGHT OF WAY AND EASEMENTS
 FOR PORTION OF MISSION AVENUE
 PM FOR L. J. STEINER, LLC, VOL 99 OF PM, PGS 25-27, MCR
 MAP OF MERCED COLONY, VOL 4 OF OP, PG 24, MCR
 SE 1/4 OF SECTION 33, T.7S., R.14E., M.D.B.&M.
 MAP OF SMITH'S MERCED TRACT, VOL 5 OF OP, PG 4, MCR
 NE 1/4 OF SECTION 4, T.8S., R.14E., M.D.B.&M.
 MERCED COUNTY, CALIFORNIA

REFERENCED RECORD MAPS

- RECORD OF SURVEY FOR
DEPARTMENT OF TRANSPORTATION
VOL 49 OF RS, PGS 45-50, MCR
AS DOC #2011-034339.
- PARCEL MAP FOR L. J. STEINER, LLC
VOL 99 PM, PGS 25-27, MCR
AS DOC #2005-042066.
- PARCEL MAP FOR LOUIS J. STEINER
VOL 85 OF PM, PGS 13-15, MCR
AS DOC #1999010846
- GRANT DEED TO MERCED COUNTY BY
CO-OPERATIVE LAND AND TRUST COMPANY
FILED FOR RECORD JANUARY 4, 1913
IN BOOK 89 OF DEEDS, PAGES 196-197, MCR
- GRAND DEED TO MERCED CLOUTY BY
COTTON A. SMITH FILED FOR RECORD
FEBRUARY 5, 1913 IN BOOK OF DEEDS,
PAGES 206-207, MCR
- GRANT DEED TO MERCED COUNTY BY
CO-OPERATIVE LAND AND TRUST COMPANY
FILED FOR RECORD FEBRUARY 5, 1931
IN BOOK 86 OF DEEDS, PAGES 208-209, MCR