


**MODIFIED VESTING TENTATIVE SUBDIVISION MAP FOR
BRIGHT DEVELOPMENT
PORTION SECTION 5 & 8, T.7 S., R.14 E., M.D.B. & M.**

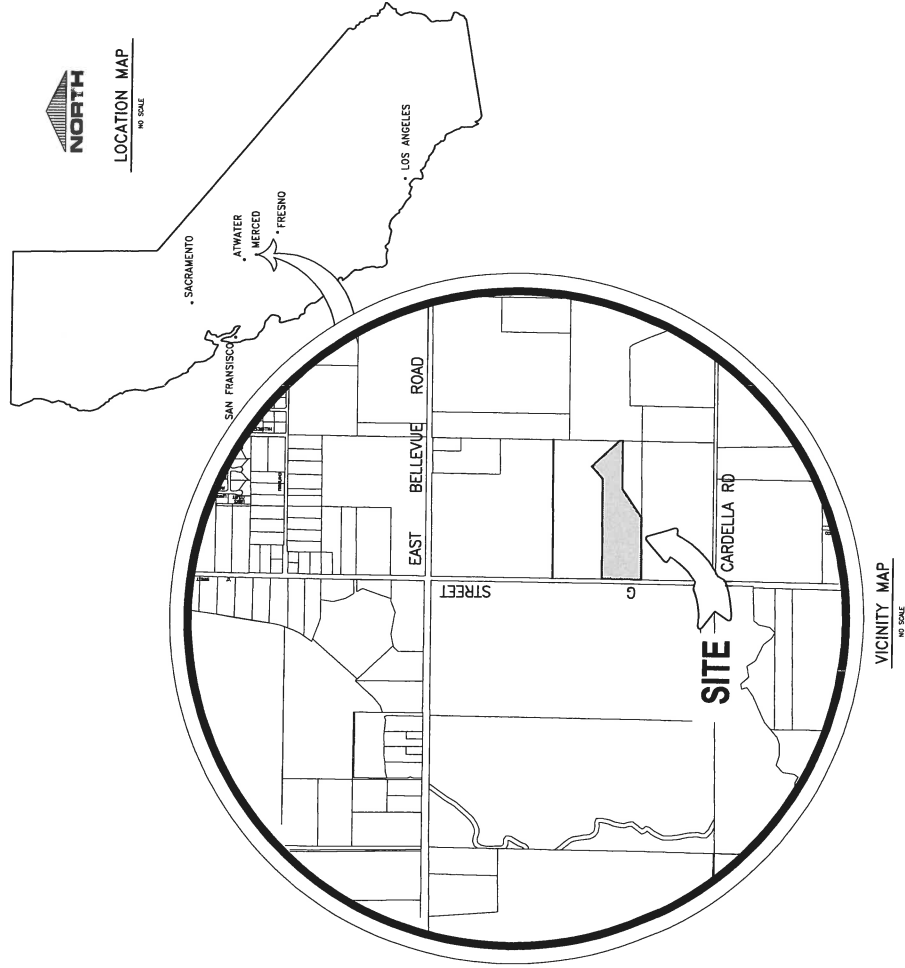

SUBDIVISION MAP NOTES:

INFORMATION REQUIRED PER MERCED MUNICIPAL
CODE SECTION 18.16.080

- 2) TRACT NAME, DATE, NORTH ARROW, SCALE AND LEGAL DESCRIPTION AS SHOWN HEREON.
- 3) OWNER, CEE HOLDINGS
1120 A. CARPENTER RD., BLDG. B
MADISON, CA 95110-1153
Ph: (909) 259-4242
- 4) SUBMITTER: BROOK DEVELOPMENT
1120 A. CARPENTER RD., BLDG. B
MADISON, CA 95110-1153
Ph: (909) 259-4242
- 5) MAP PREPARED BY: GOLDEN VALLEY ENGINEERING & SURVEYING, INC.
425 W. 19th STREET
SUITE 200, CHICO, CA 95926
(909) 722-2000

- [illegible]

SHEET INDEX:

- | | |
|---|---------------------------------|
| 1 | TITLE SHEET |
| 2 | OVERALL SUBDIVISION MAP |
| 3 | ENLARGED SUBDIVISION MAP (WEST) |
| 4 | ENLARGED SUBDIVISION MAP (EAST) |
| 5 | STREET SECTIONS |
| 6 | TRANSMISSION LINES PARK BASIN |

LEGEND:

- [illegible]

BRIGHT DEVELOPMENT
Attn. Dave Butz
1620 N. Carpenter Rd., Bldg. 'B'
Modesto, CA 95351
Ph.: (209) 526-8242

PROJECT DATA

Date: April 2018

Scale: As Shown

Drawn By: Rick R.

Job No.: 18-081

SHEET NUMBER

1

CALIFORNIA

BRIGHT DEVELOPMENT
 DIFIED VESTING TENTATIVE SUBDIVISION MAP FOR
 PORTION SECTION 5 & 8, T.17 S., R.14 E., M.D.B.& M.

MERGED

SHEET CONTENTS:

- Title Sheet

POSTMASTER: FOR:

BRIGHT DEVELOPMENT
Attn. Dave Butz
1620 N. Carpenter Rd., Bldg. 'B'
Modesto, CA 95351
Ph.: (209) 526-8242

PROJECT DATA

Date: April 2018

Scale: As Shown

Drawn By: Rick R.

Job No.: 18-081

SHEET NUMBER

1

These drawings are instruments of service and are the property of Golden Valley Engineering & Surveying, Inc. and any other information or ideas therein are for your information only. No other drawings or information can be used without the express written permission of Golden Valley Engineering & Surveying, Inc.

Copyright © 2018 Golden Valley Engineering & Surveying, Inc.

PREPARED BY:

GV
GOLDEN VALLEY
ENGINEERING & SURVEYING
405 West 18th Street 95340

P.O. Box 349
Merced, CA 95341
Ph.: (209) 722-3200
Fax: (209) 722-3254

No.	Date	Description
1	8-14-2018	RECEIVED FROM CITY OF MEMPHIS

[illegible]

100

Modified Map Approved by
the Planning Commission
October 3, 2018.


Emergency Vehicle Access (EVA)

Phase Line

**PHASE 1 (77 Lots)
SEE ENLARGED MAP
SHEET 3**

PHASE 2 (84 Lots)
SEE ENLARGED MAP
SHEET 4

ATTACHMENT 2 - Page 2

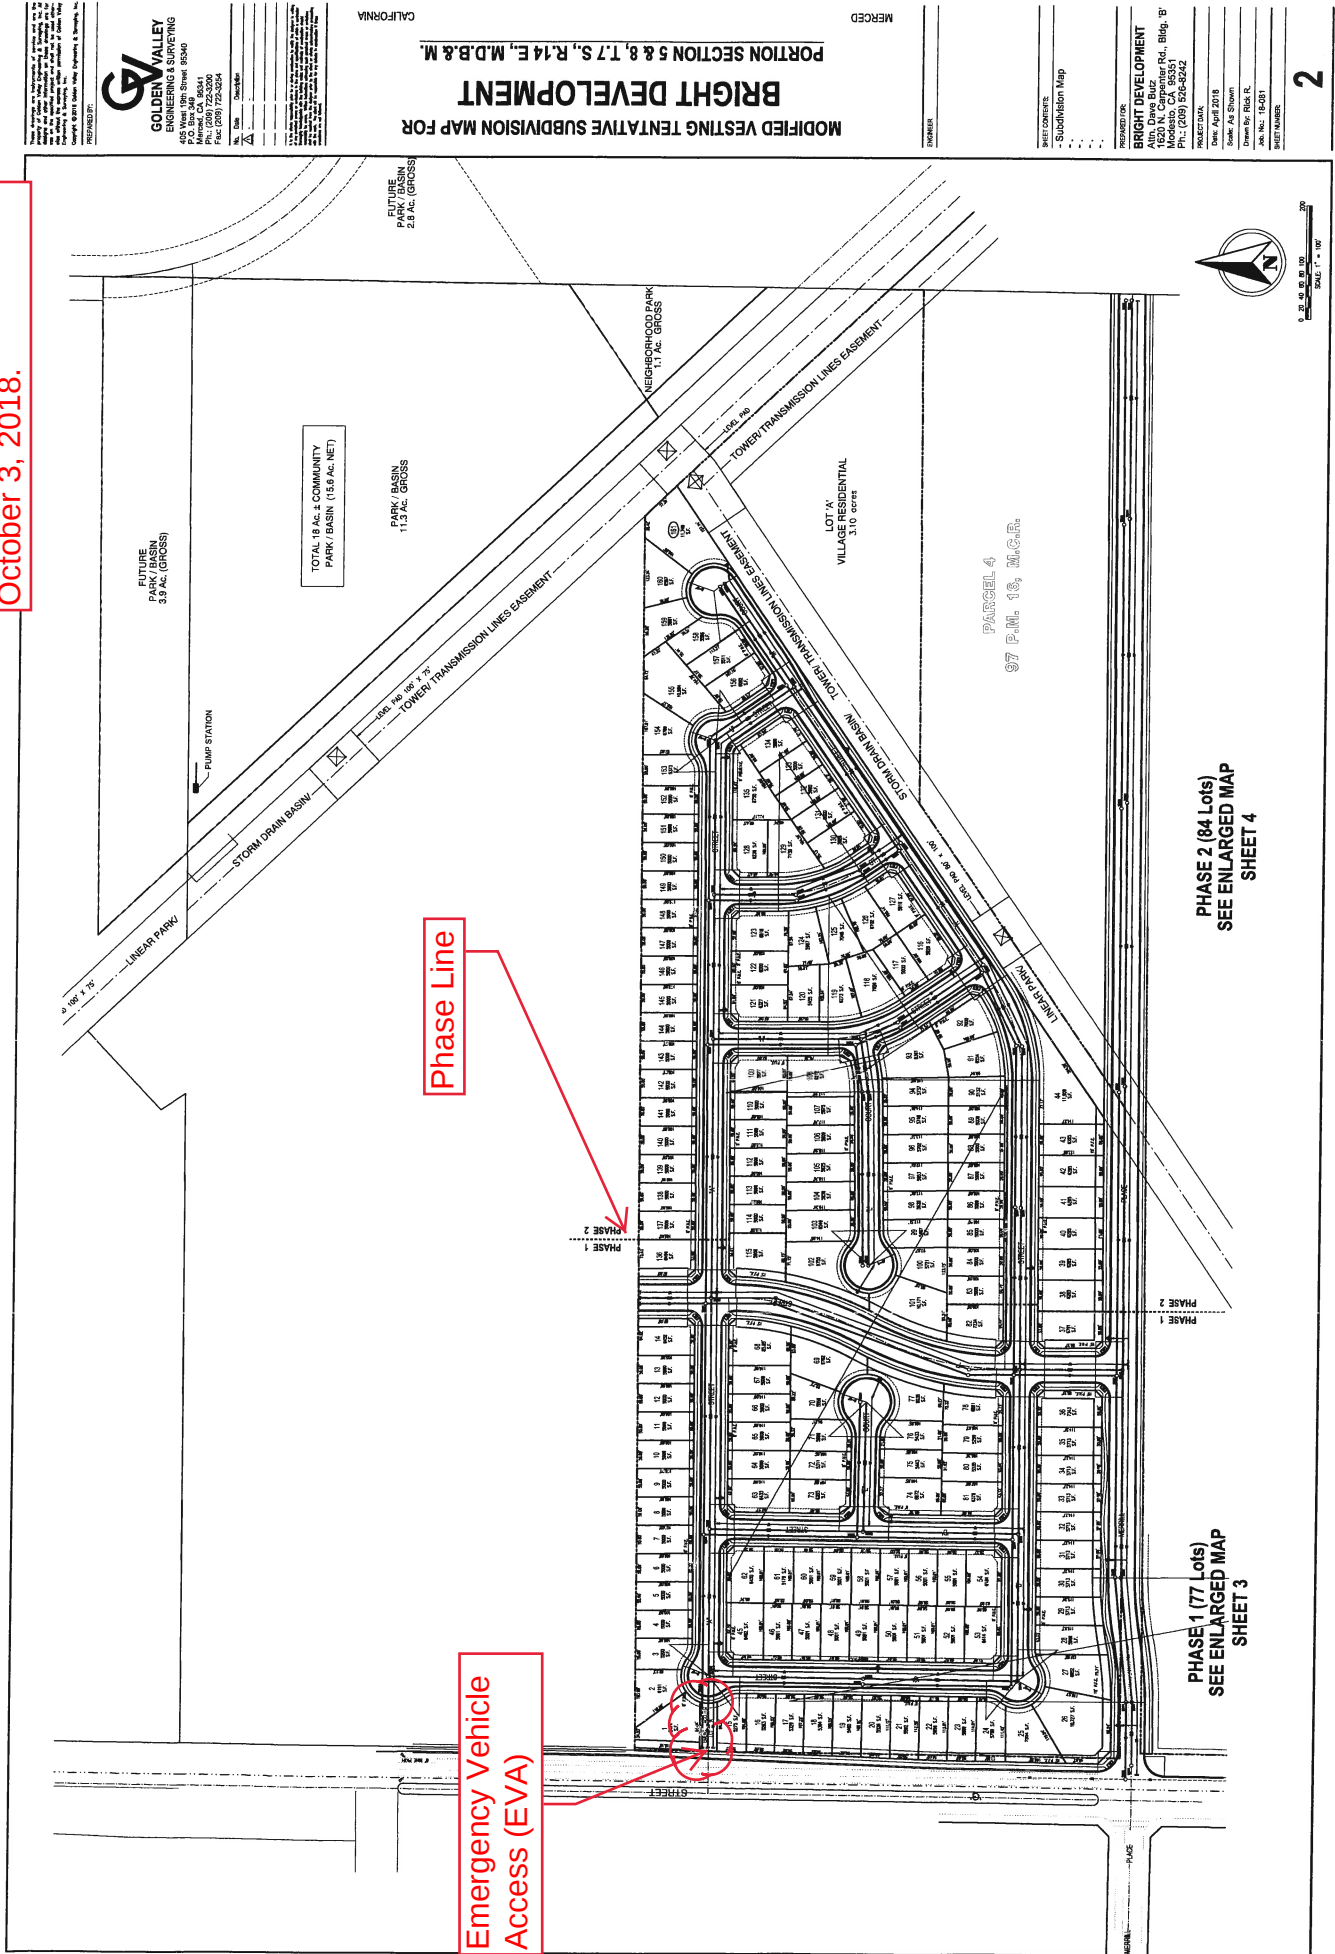

Modified Map Approved by
the Planning Commission
October 3, 2018.

GOLDEN VALLEY
ENGINEERING & SURVEYING
100 West Live Street, Suite 100
Merced, CA 95341
Phone: (209) 723-8264
Fax: (209) 723-8264

PROPOSED:
BRIGHT DEVELOPMENT
PORTION SECTION 5 & 8, T.7 S., R.14 E., M.D.B. & M.
MODIFIED VESTING TENTATIVE SUBDIVISION MAP FOR

CALIFORNIA

MERCED

PROJECT DATA:
Date: April 2018
Scale: As Shown
Drawn By: RGR, R.
Job No.: 18-031
SHEET NUMBER:

BRIGHT DEVELOPMENT
Attn: Don Buz
1850 N. Carpenter Rd., Bldg. B
Merced, CA 95341
Phone: (209) 624-0242

3



