


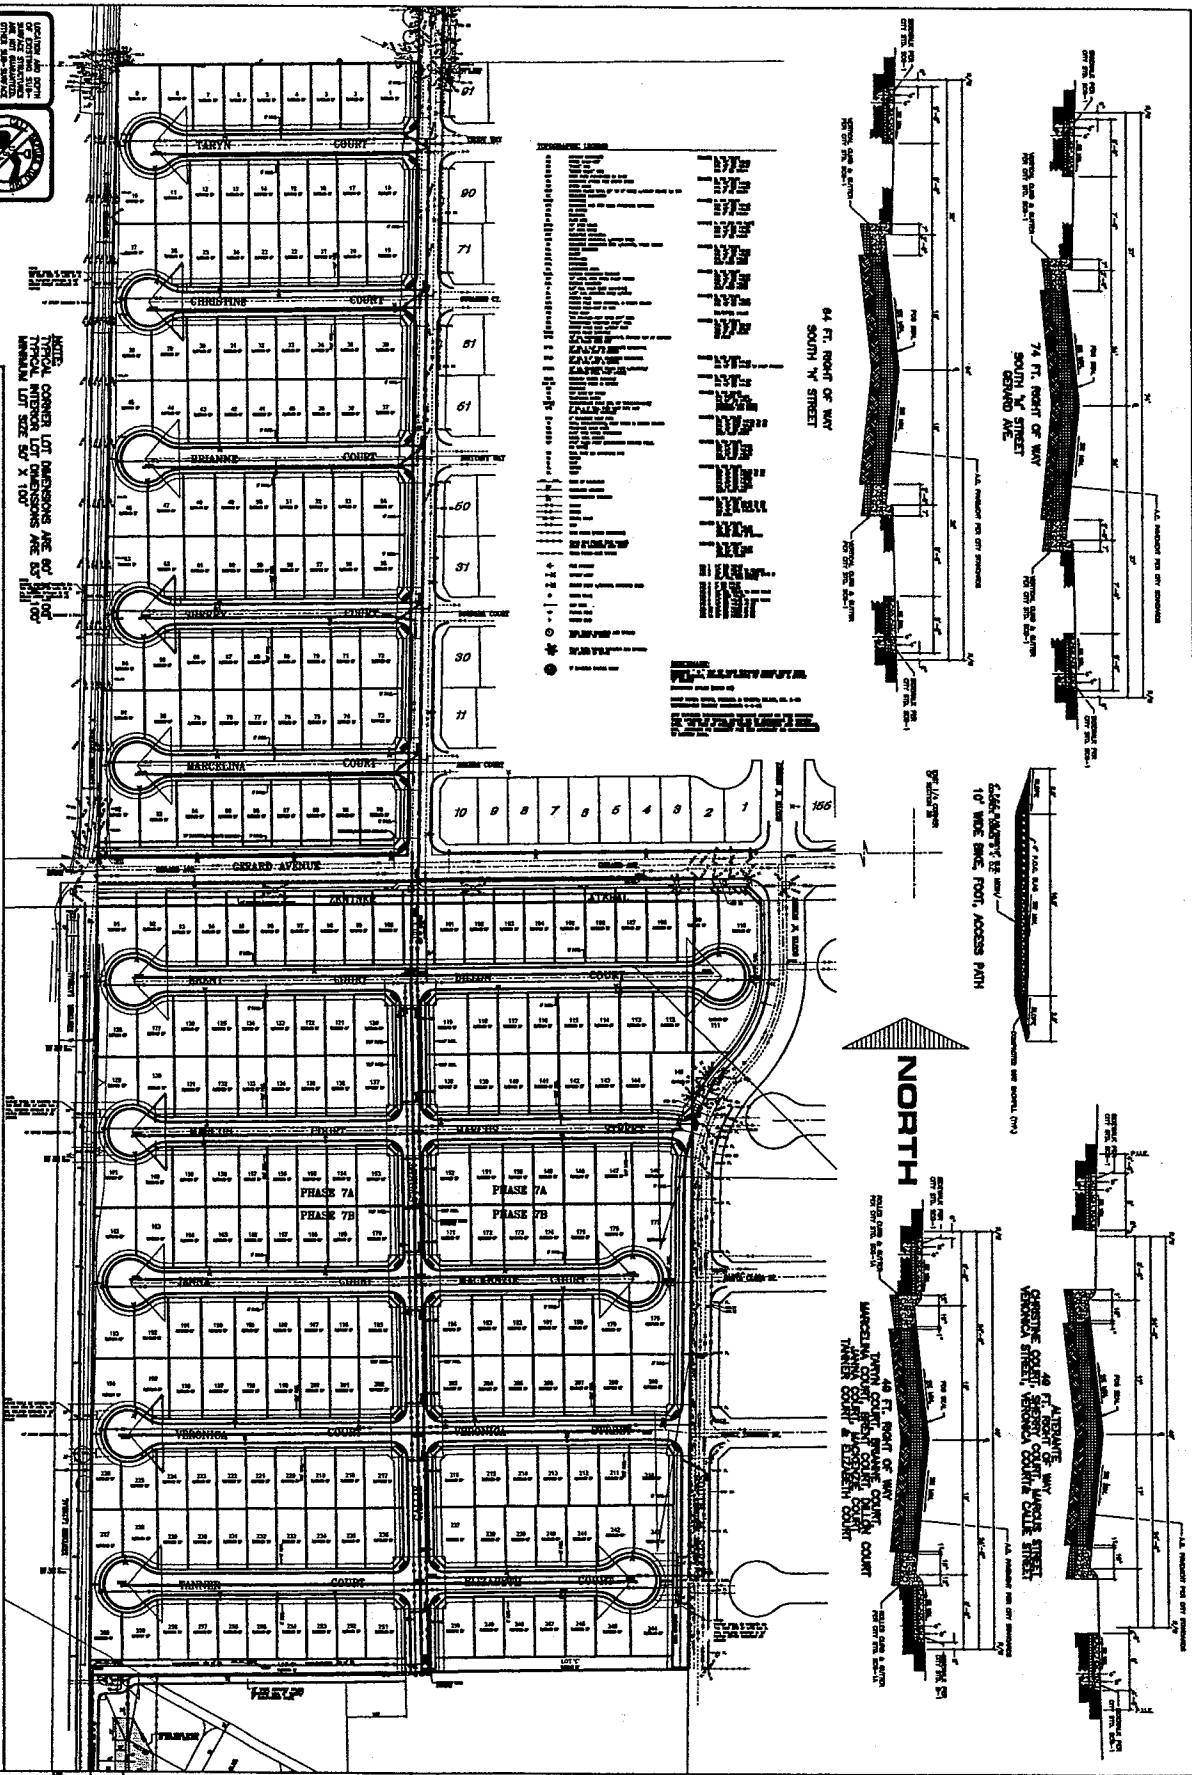









VESTING TENTATIVE MAP FOR

CYPRESS TERRACE PHASE 6 & 7

SECTION 36, T. 7 S. R. 13 E. M.D.B.M.

CITY OF MERCED

VESTING TENTATIVE SUBDIVISION MAP FOR

CYPRESS TERRACE PHASE 6 & 7

SECTION 36, T. 7 S. R. 13 E. M.D.B.M.

CITY OF MERCED

VTSM

DATE: 10/1/2008

BY: [Signature]




TENTATIVE MAP NOTES:

1. INFORMATION REQUIRED PER MERCED MUNICIPAL CODE SECTION 18.16.080









