




rrm design group
 rrmdesign.com | (949) 361-7950
 32332 Camino Capistrano, Ste 205
 San Juan Capistrano, CA 92675

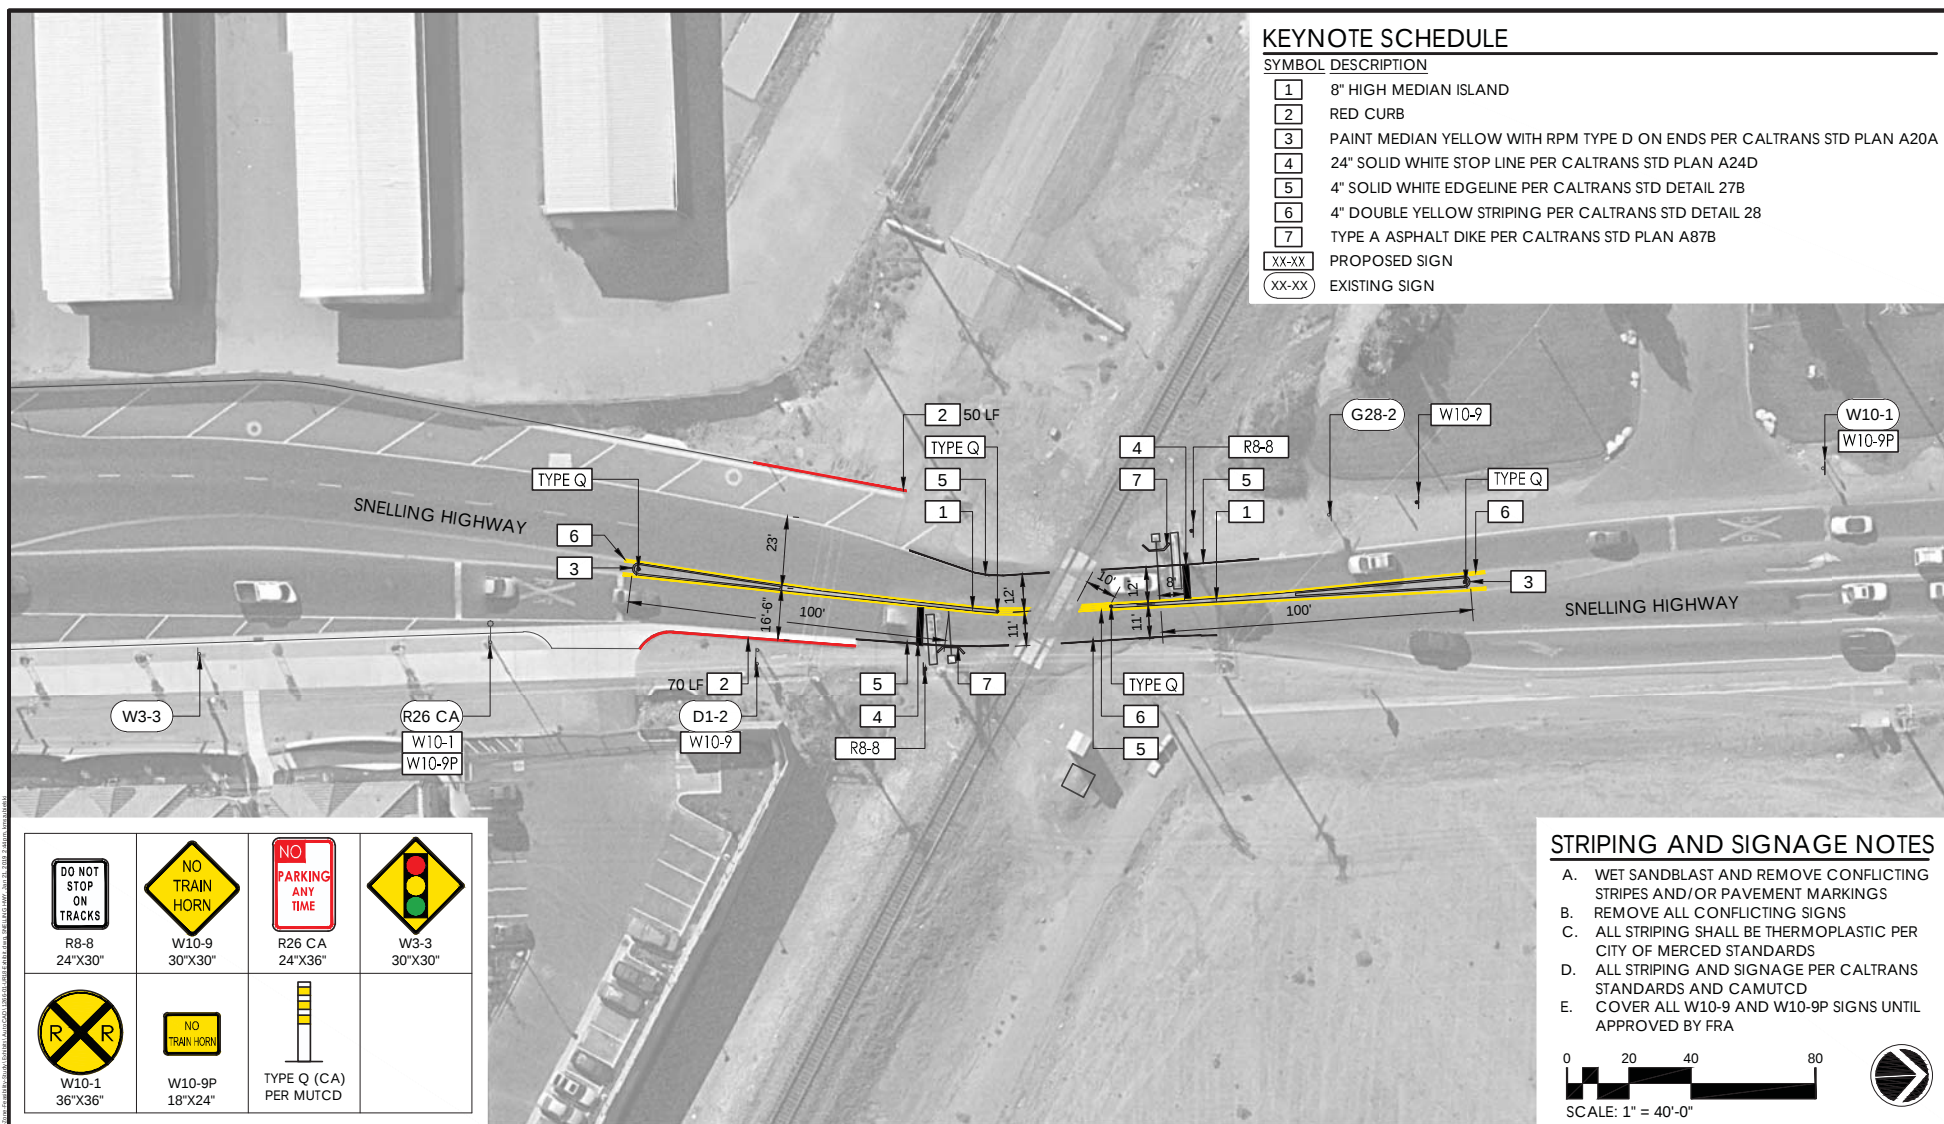



Merced Railroad Quiet Zone Feasibility Study

CPUC NO. 002-1057.70
 DOT NO. 028682T

Snelling Highway

January 21, 2019

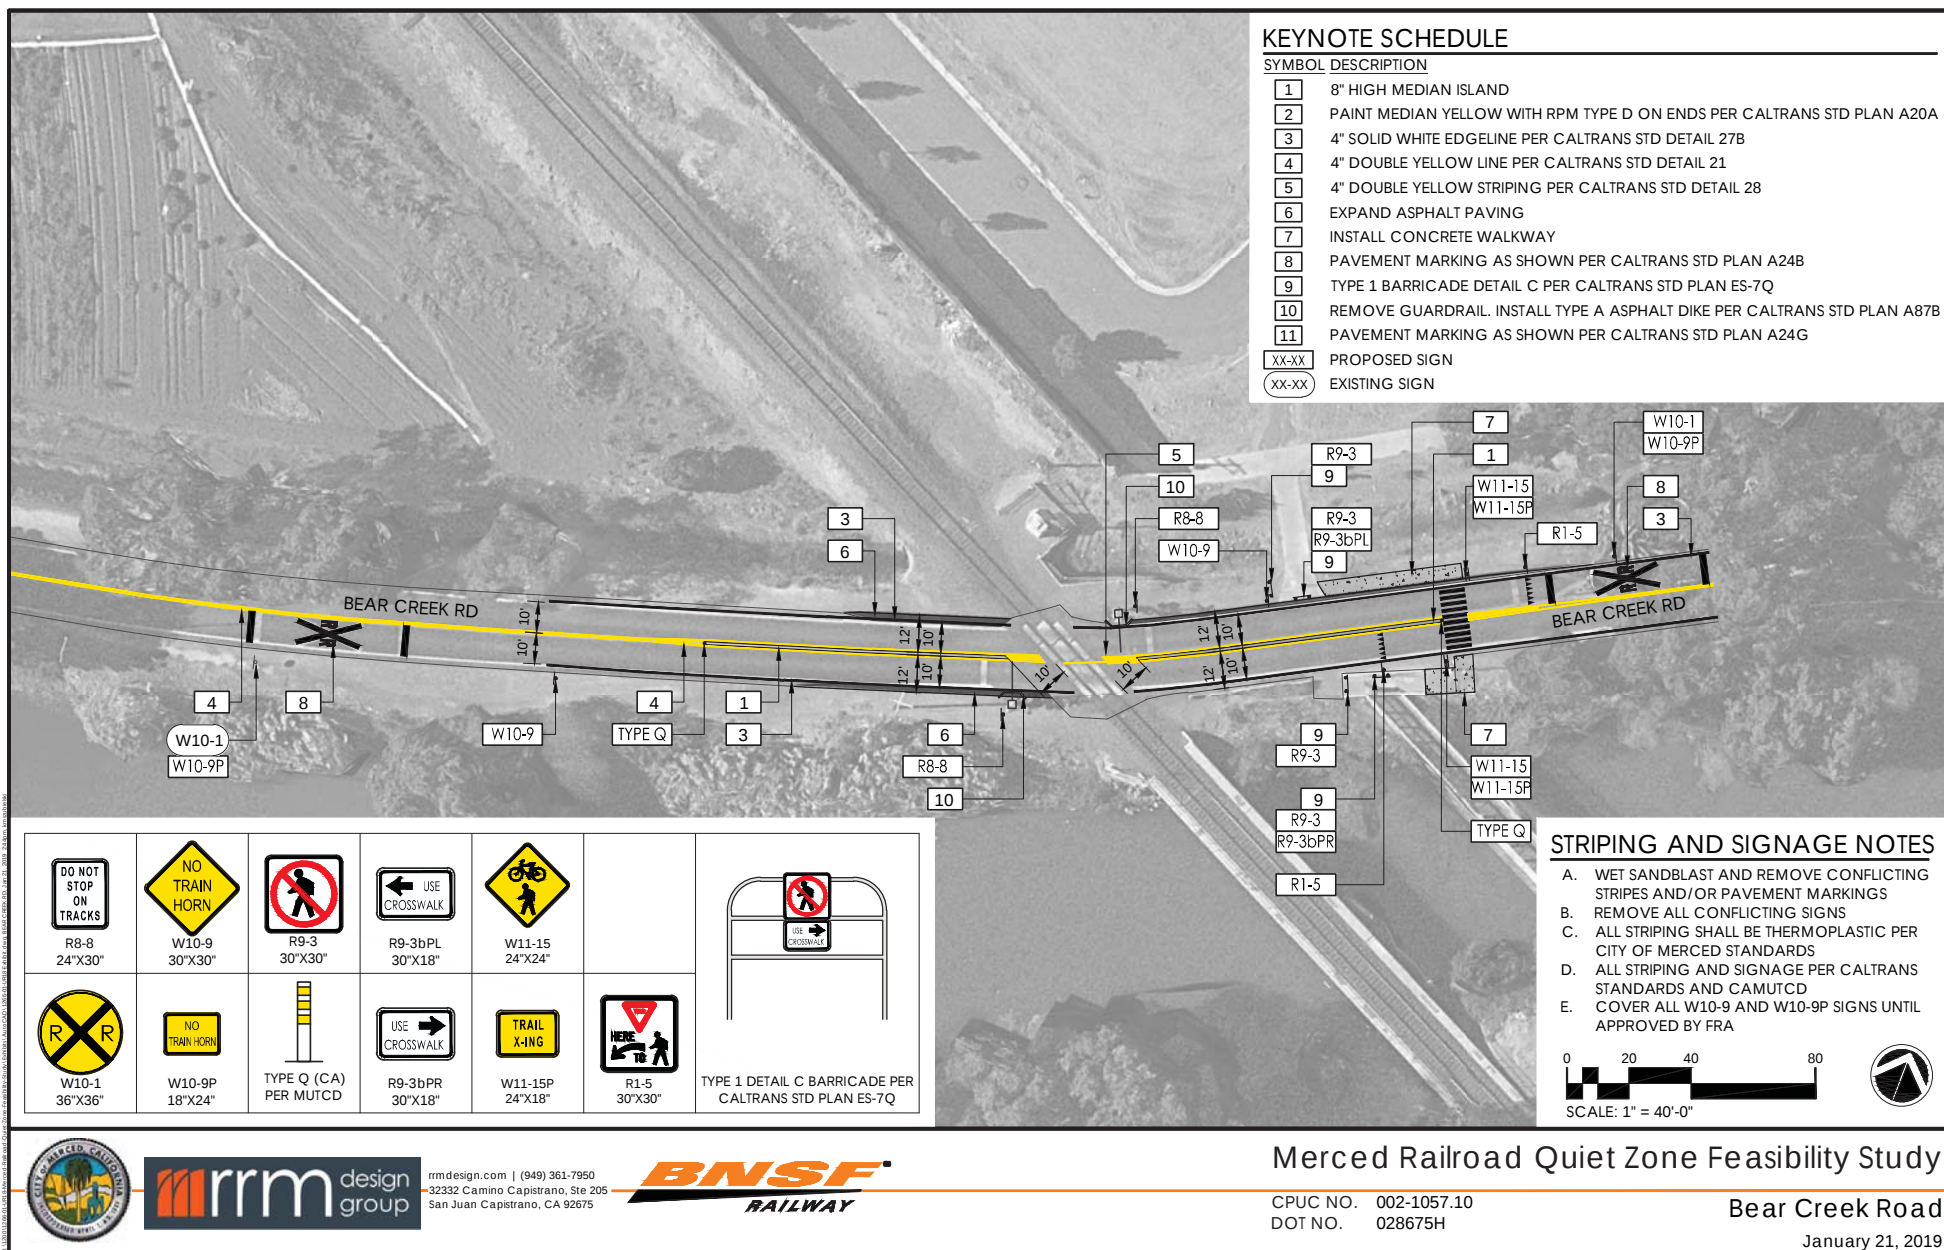

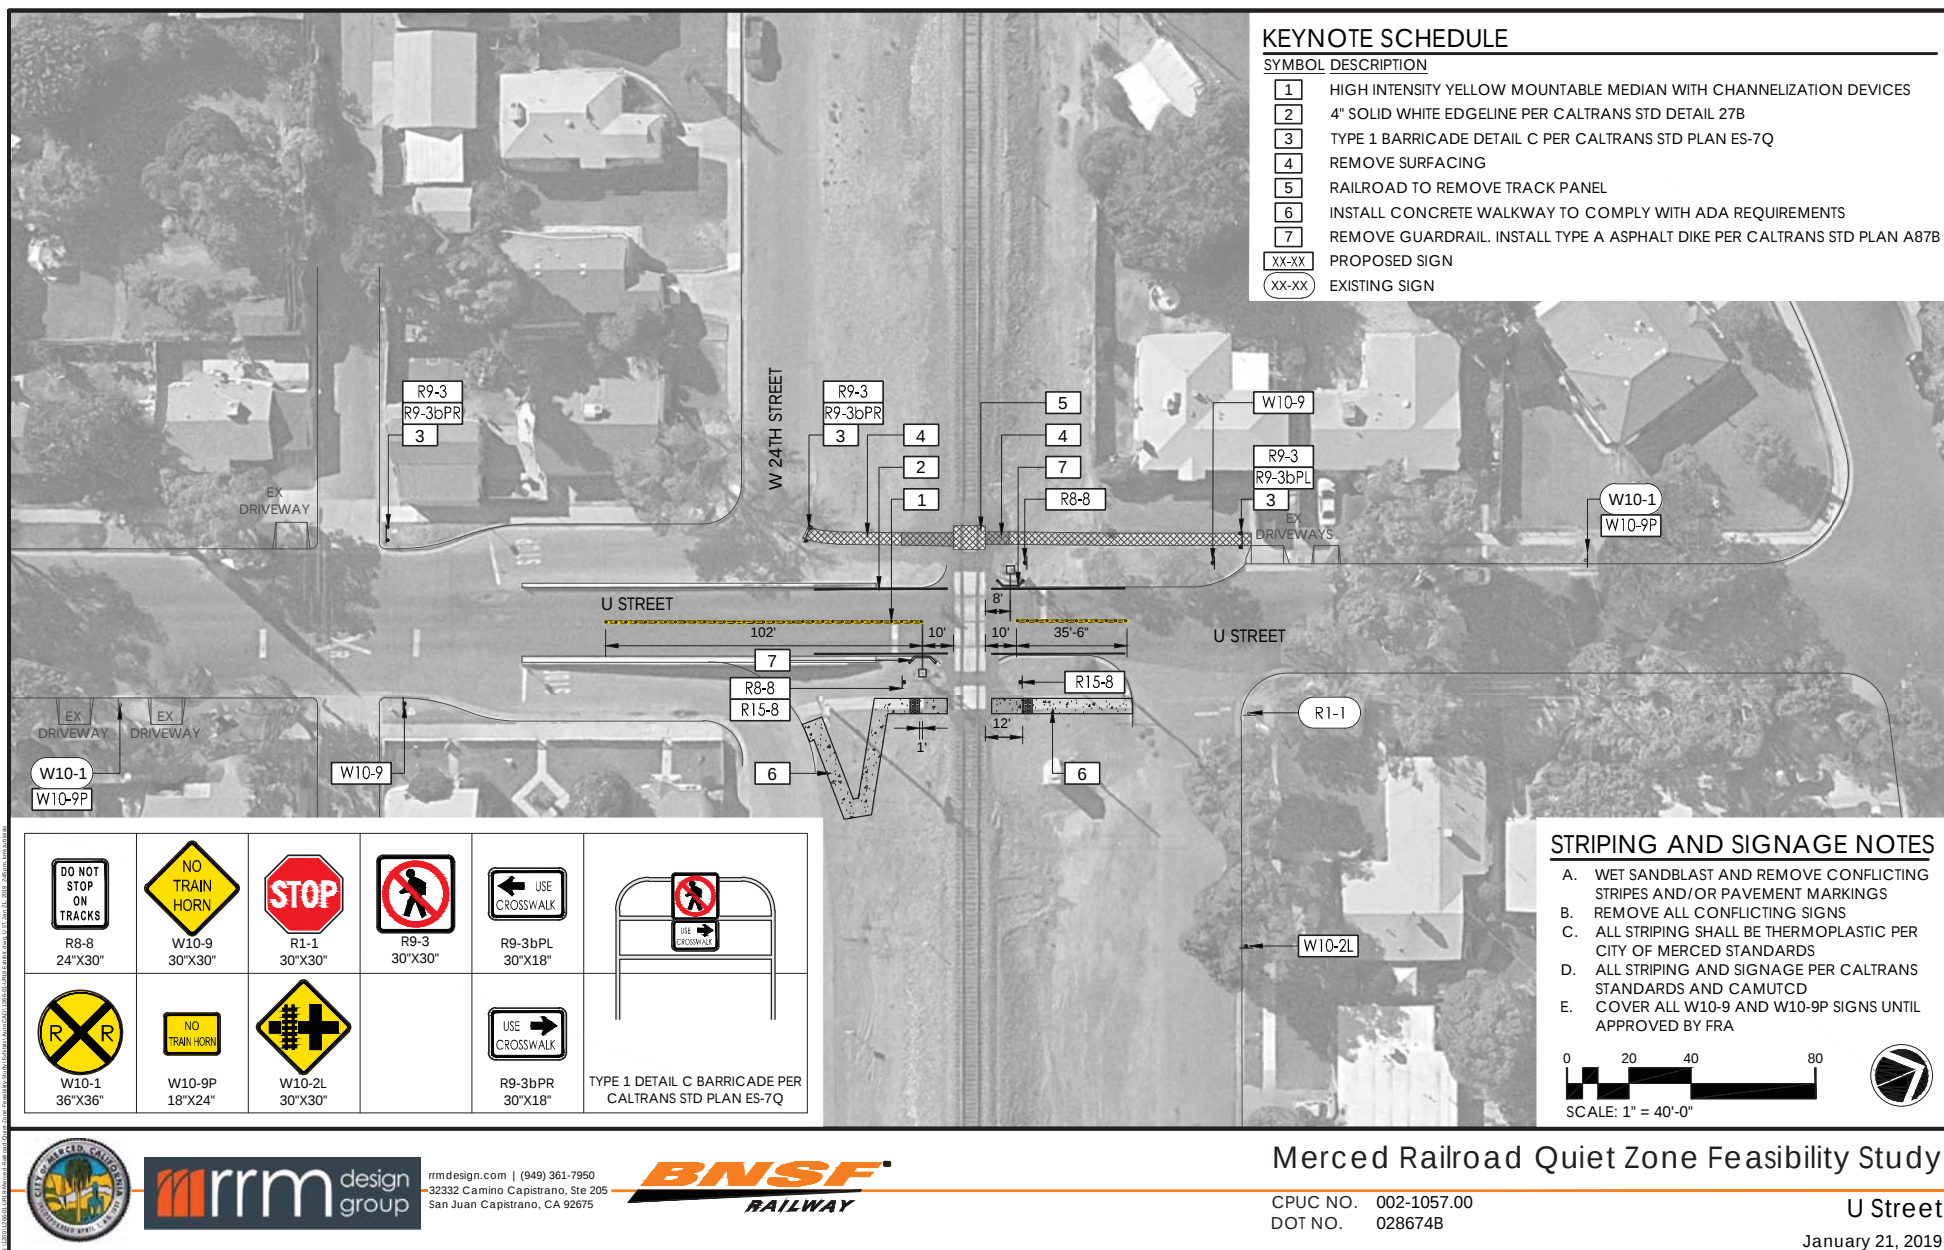


rrm design group
 (949) 361-7950
 32332 Camino Capistrano, Ste 205
 San Juan Capistrano, CA 92675




Merced Railroad Quiet Zone Feasibility Study

CPUC NO. 002-1057.00
 DOT NO. 028674B

U Street
 January 21, 2019

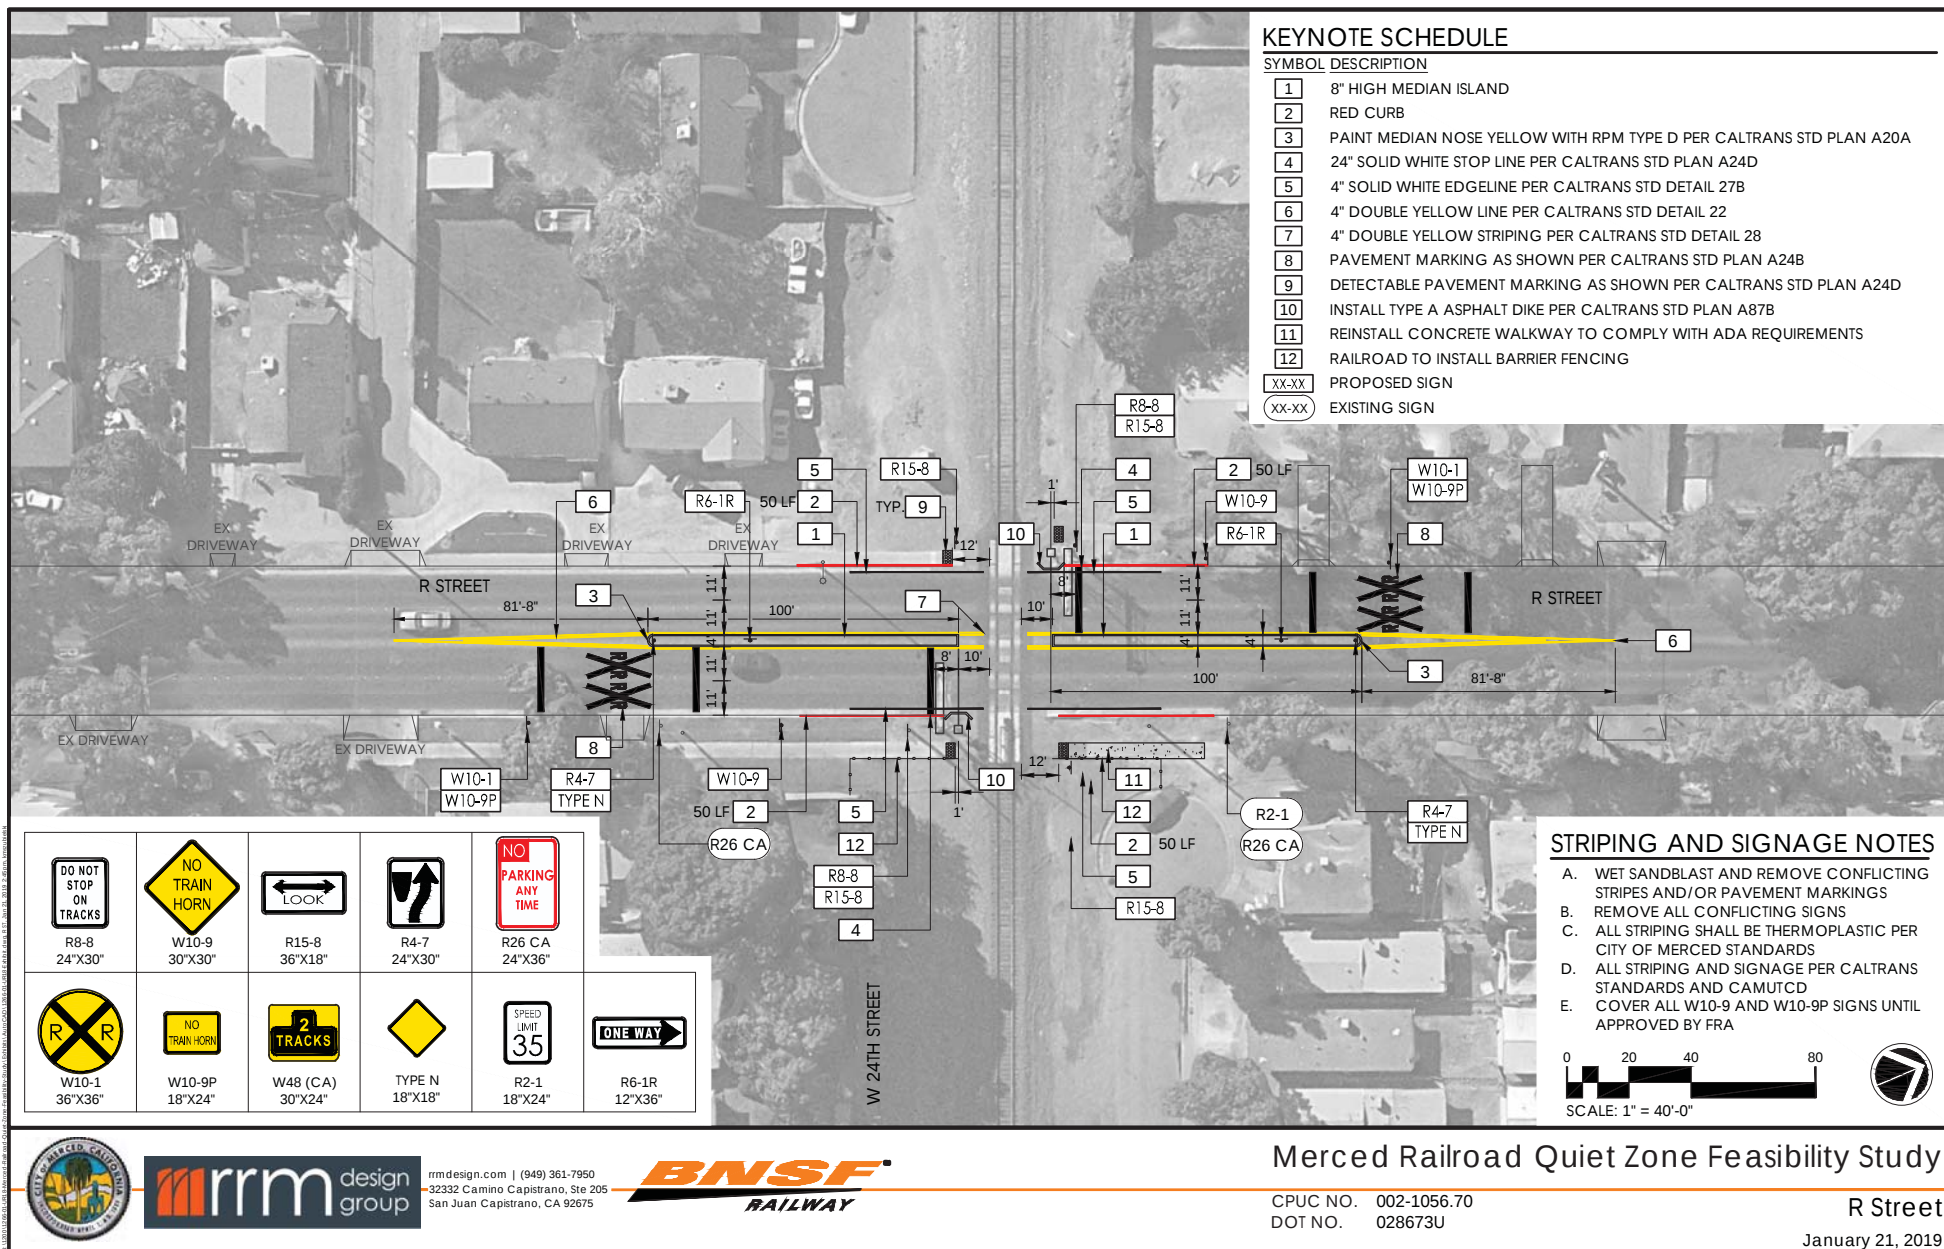

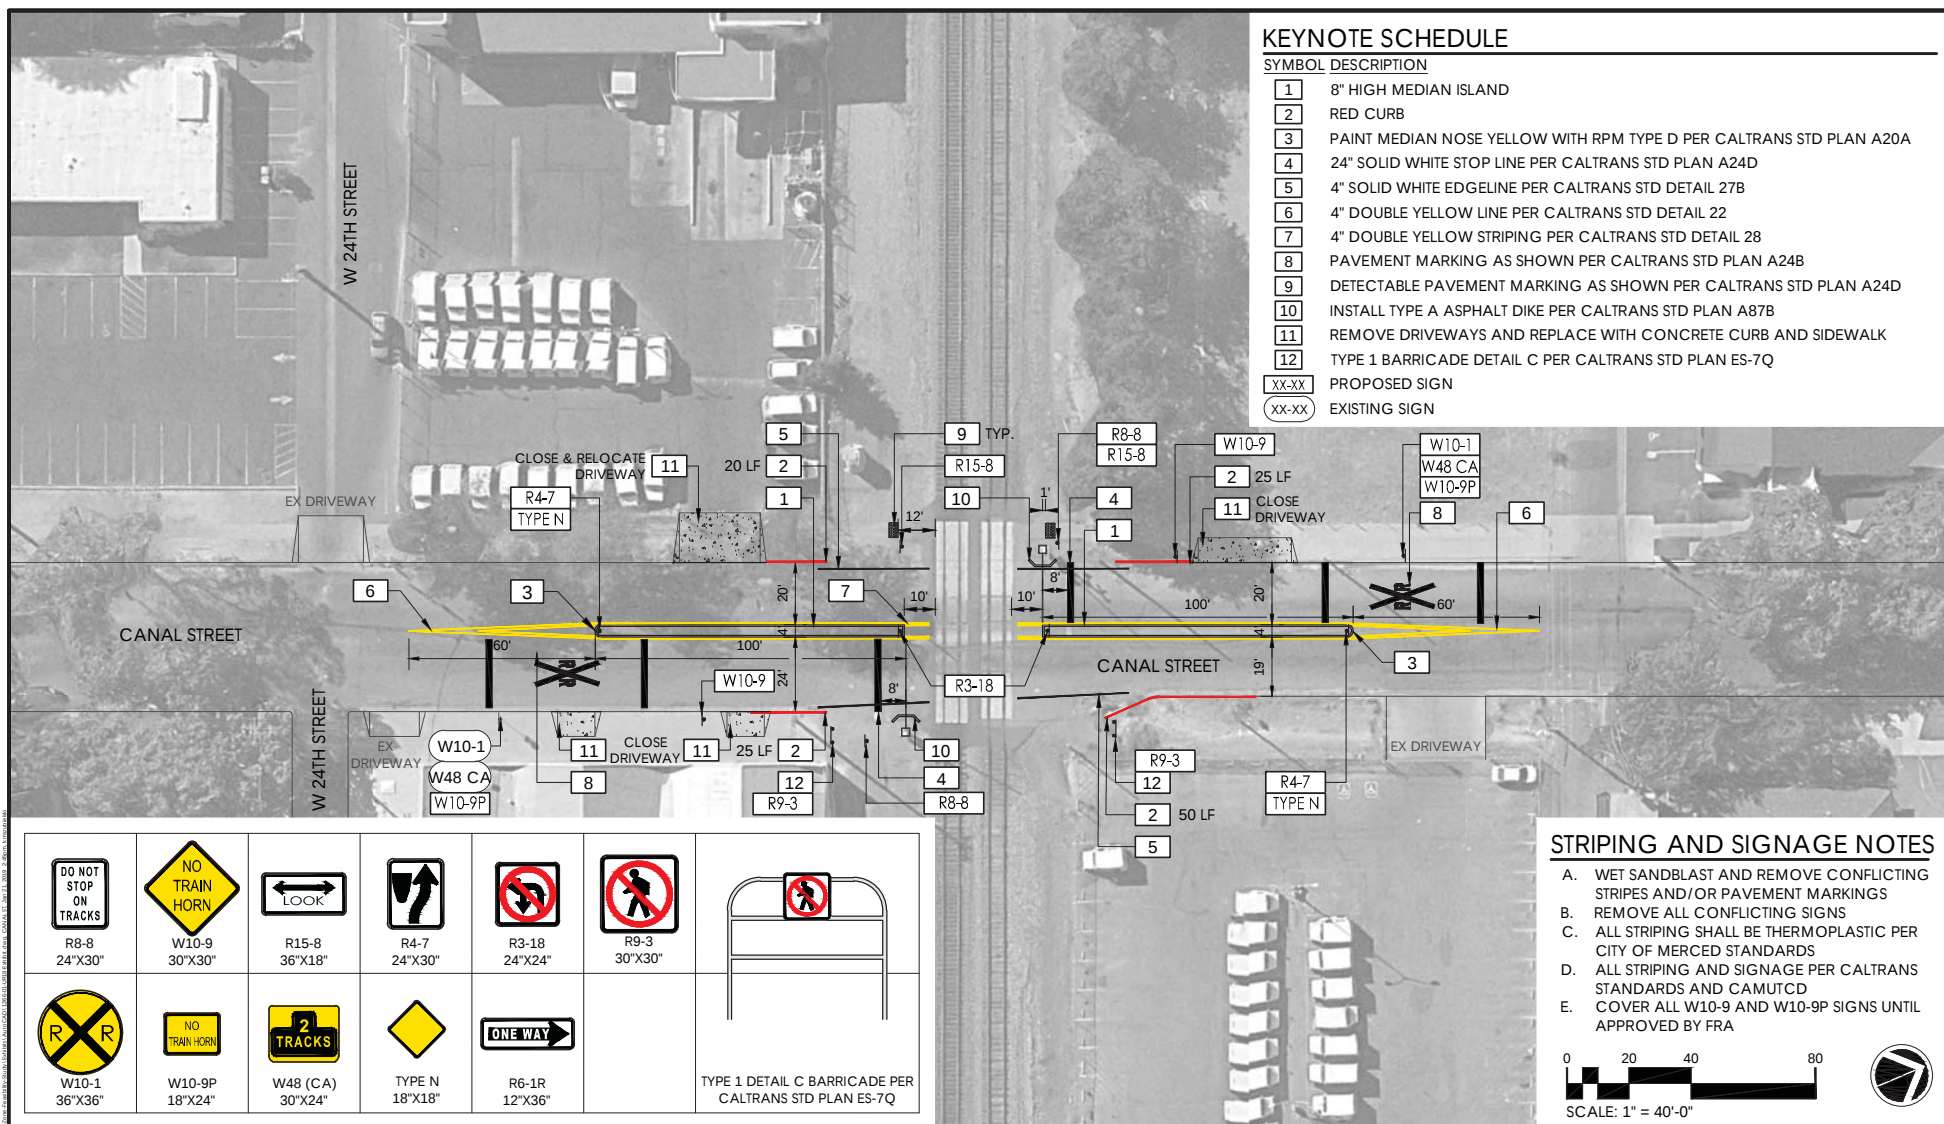

rrm design group
rmdesign.com | (949) 361-7950
32332 Camino Capistrano, Ste 205
San Juan Capistrano, CA 92675




Merced Railroad Quiet Zone Feasibility Study

CPUC NO. 002-1056.10
DOT NO. 028671F

Canal Street

January 21, 2019

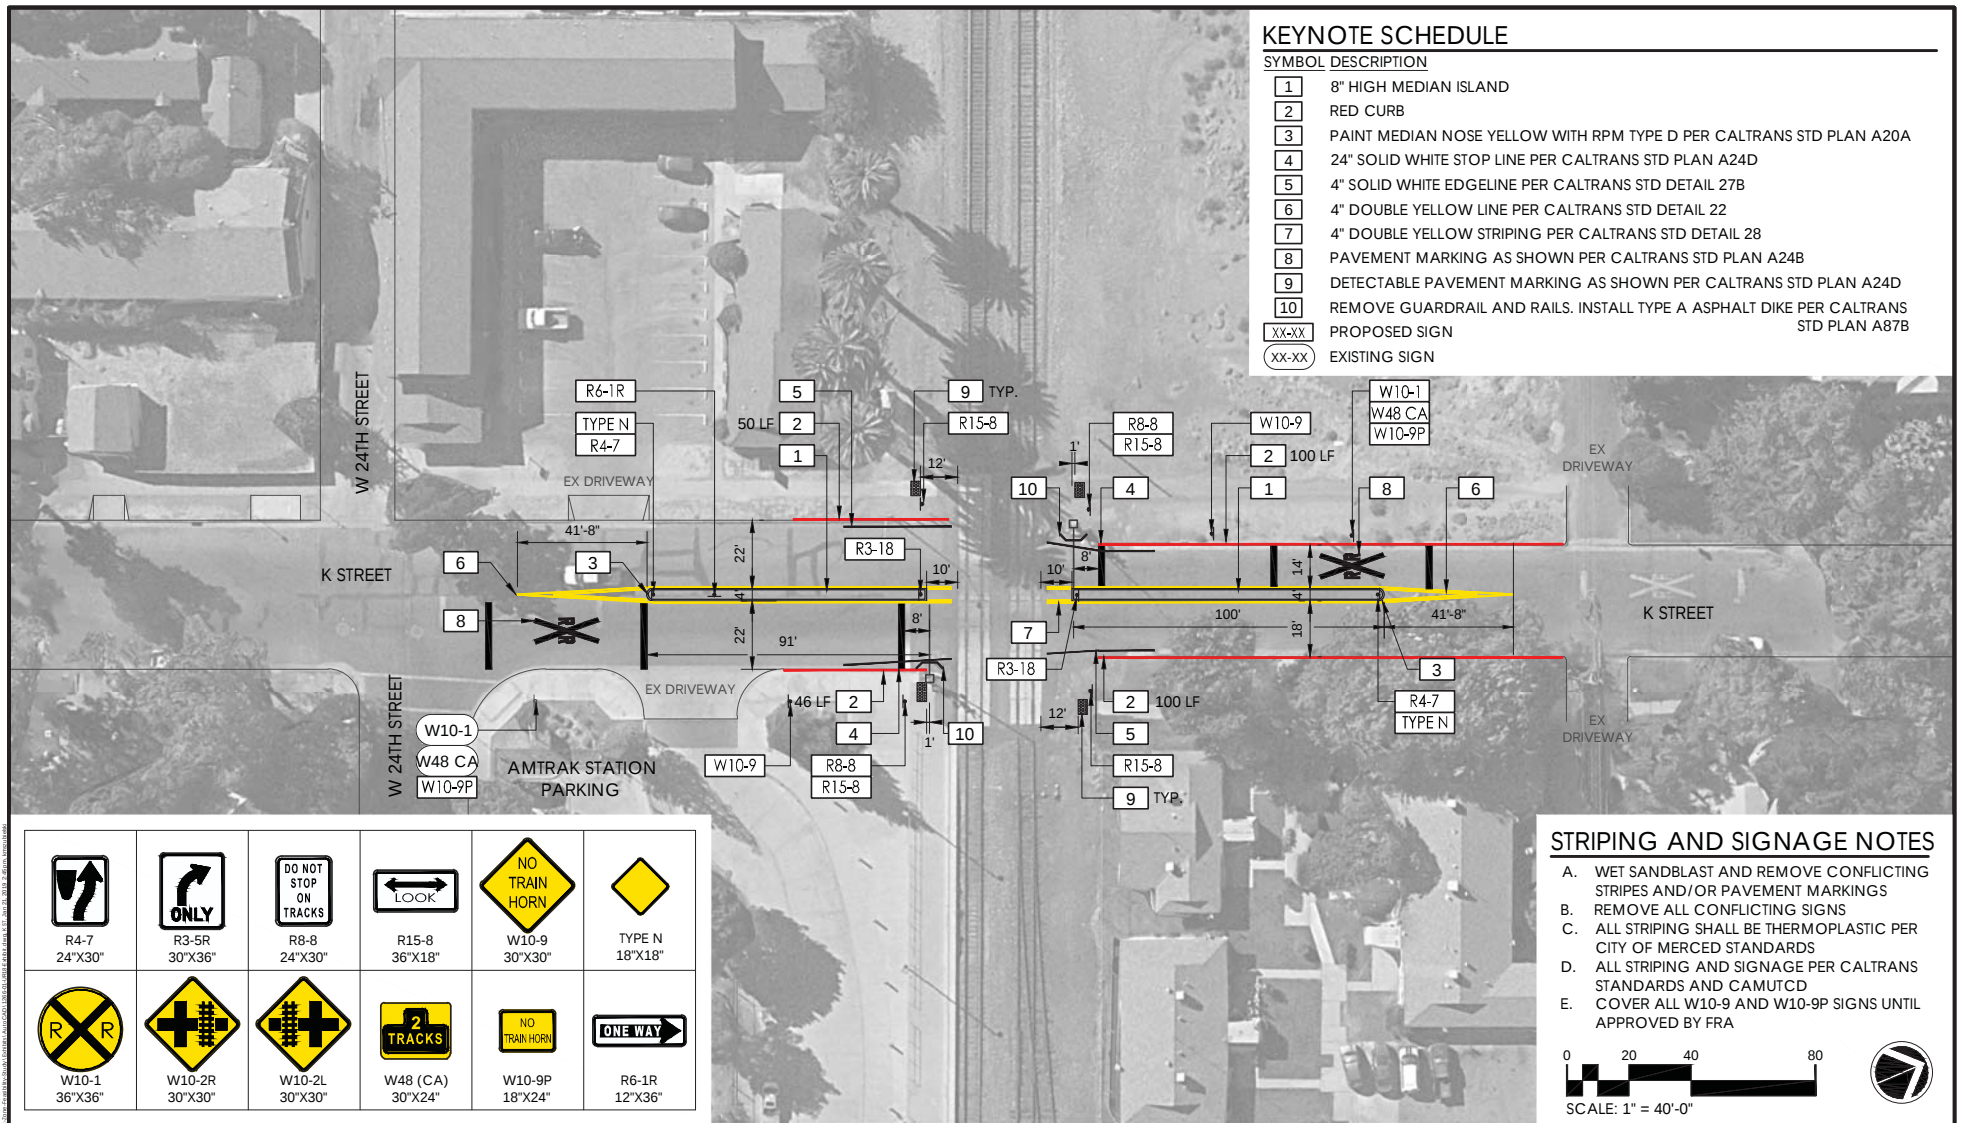

rrm design group
rrmdesign.com | (949) 361-7950
32332 Camino Capistrano, Ste 205
San Juan Capistrano, CA 92675




Merced Railroad Quiet Zone Feasibility Study

CPUC NO. 002-1056.00
DOT NO. 028670Y

K Street

January 21, 2019

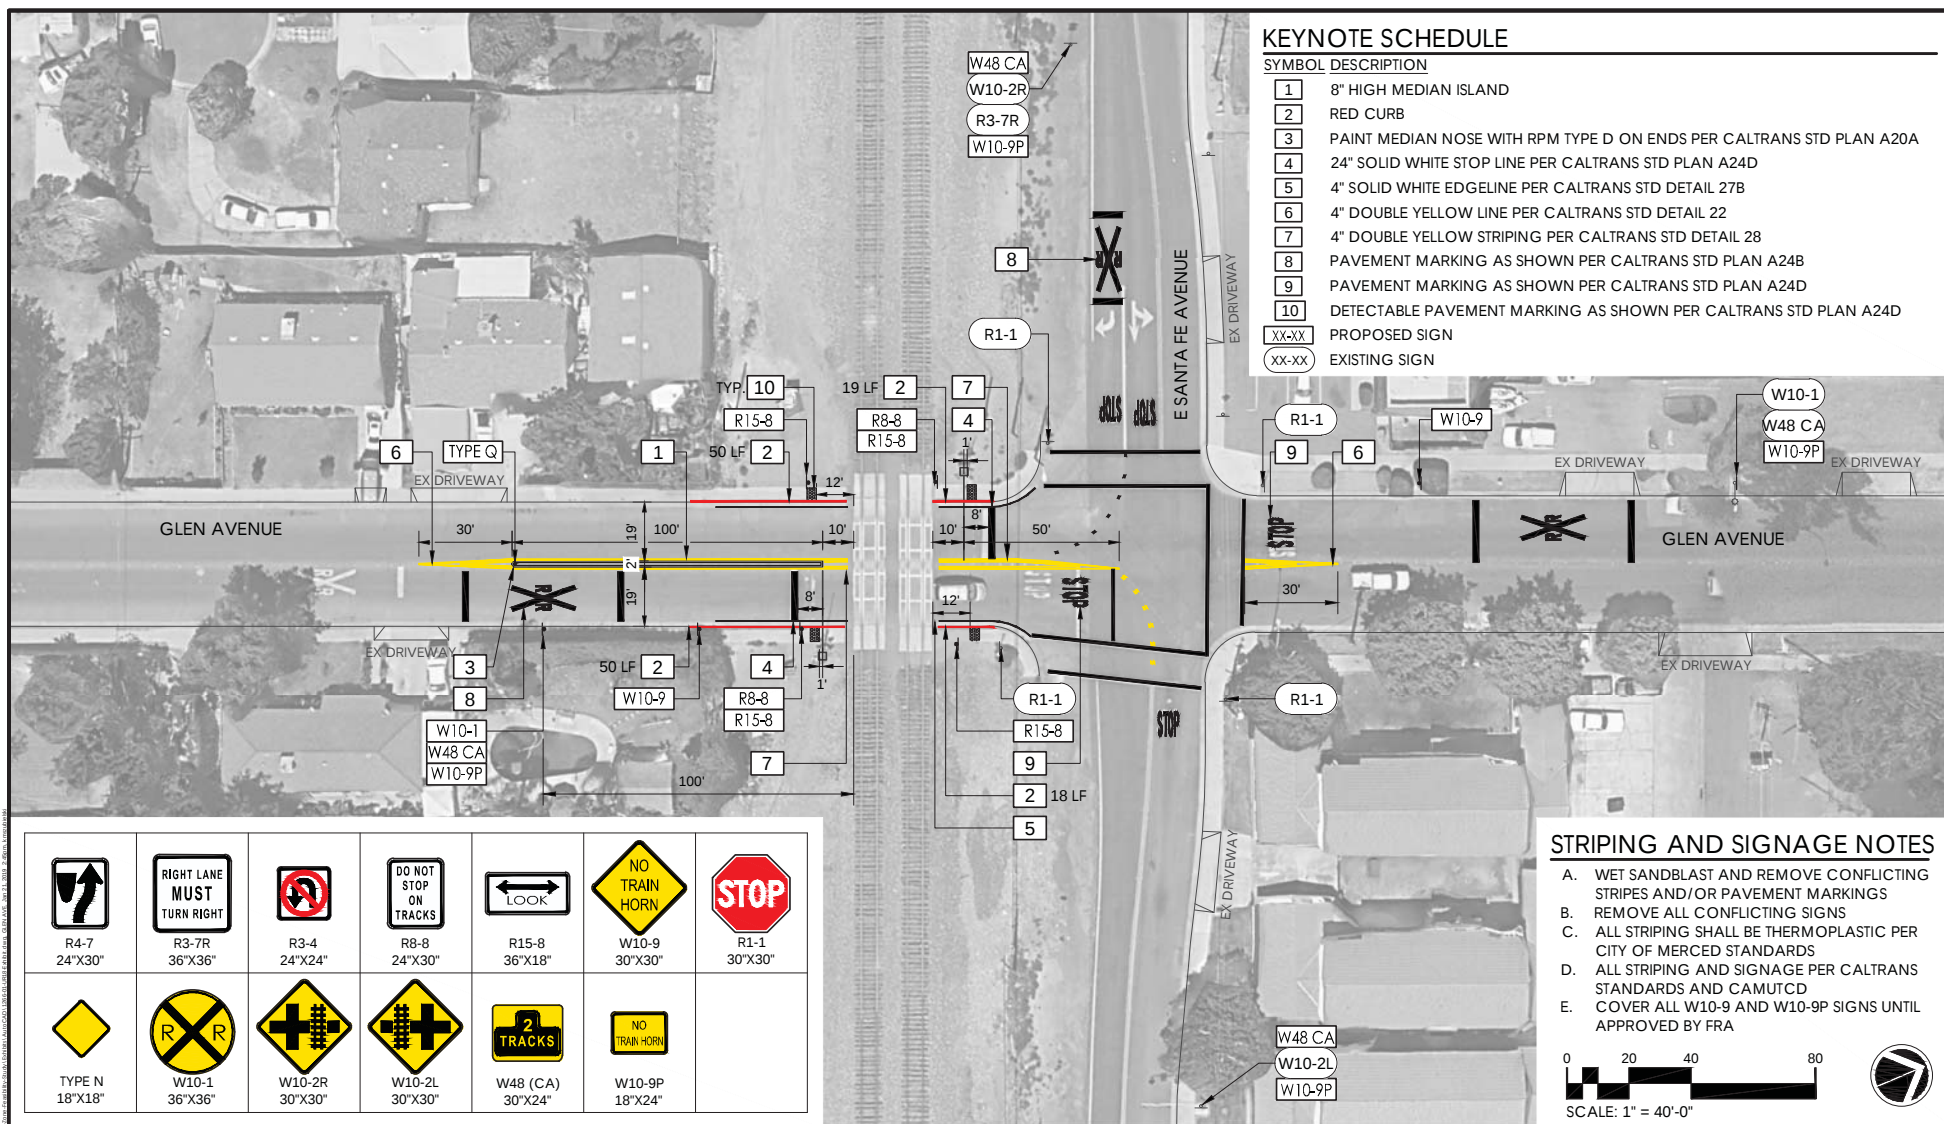

rrm design group
rrmdesign.com | (949) 361-7950
32332 Camino Capistrano, Ste 205
San Juan Capistrano, CA 92675




Merced Railroad Quiet Zone Feasibility Study

CPUC NO. 002-1055.10
DOT NO. 028667R

Glen Avenue

January 21, 2019

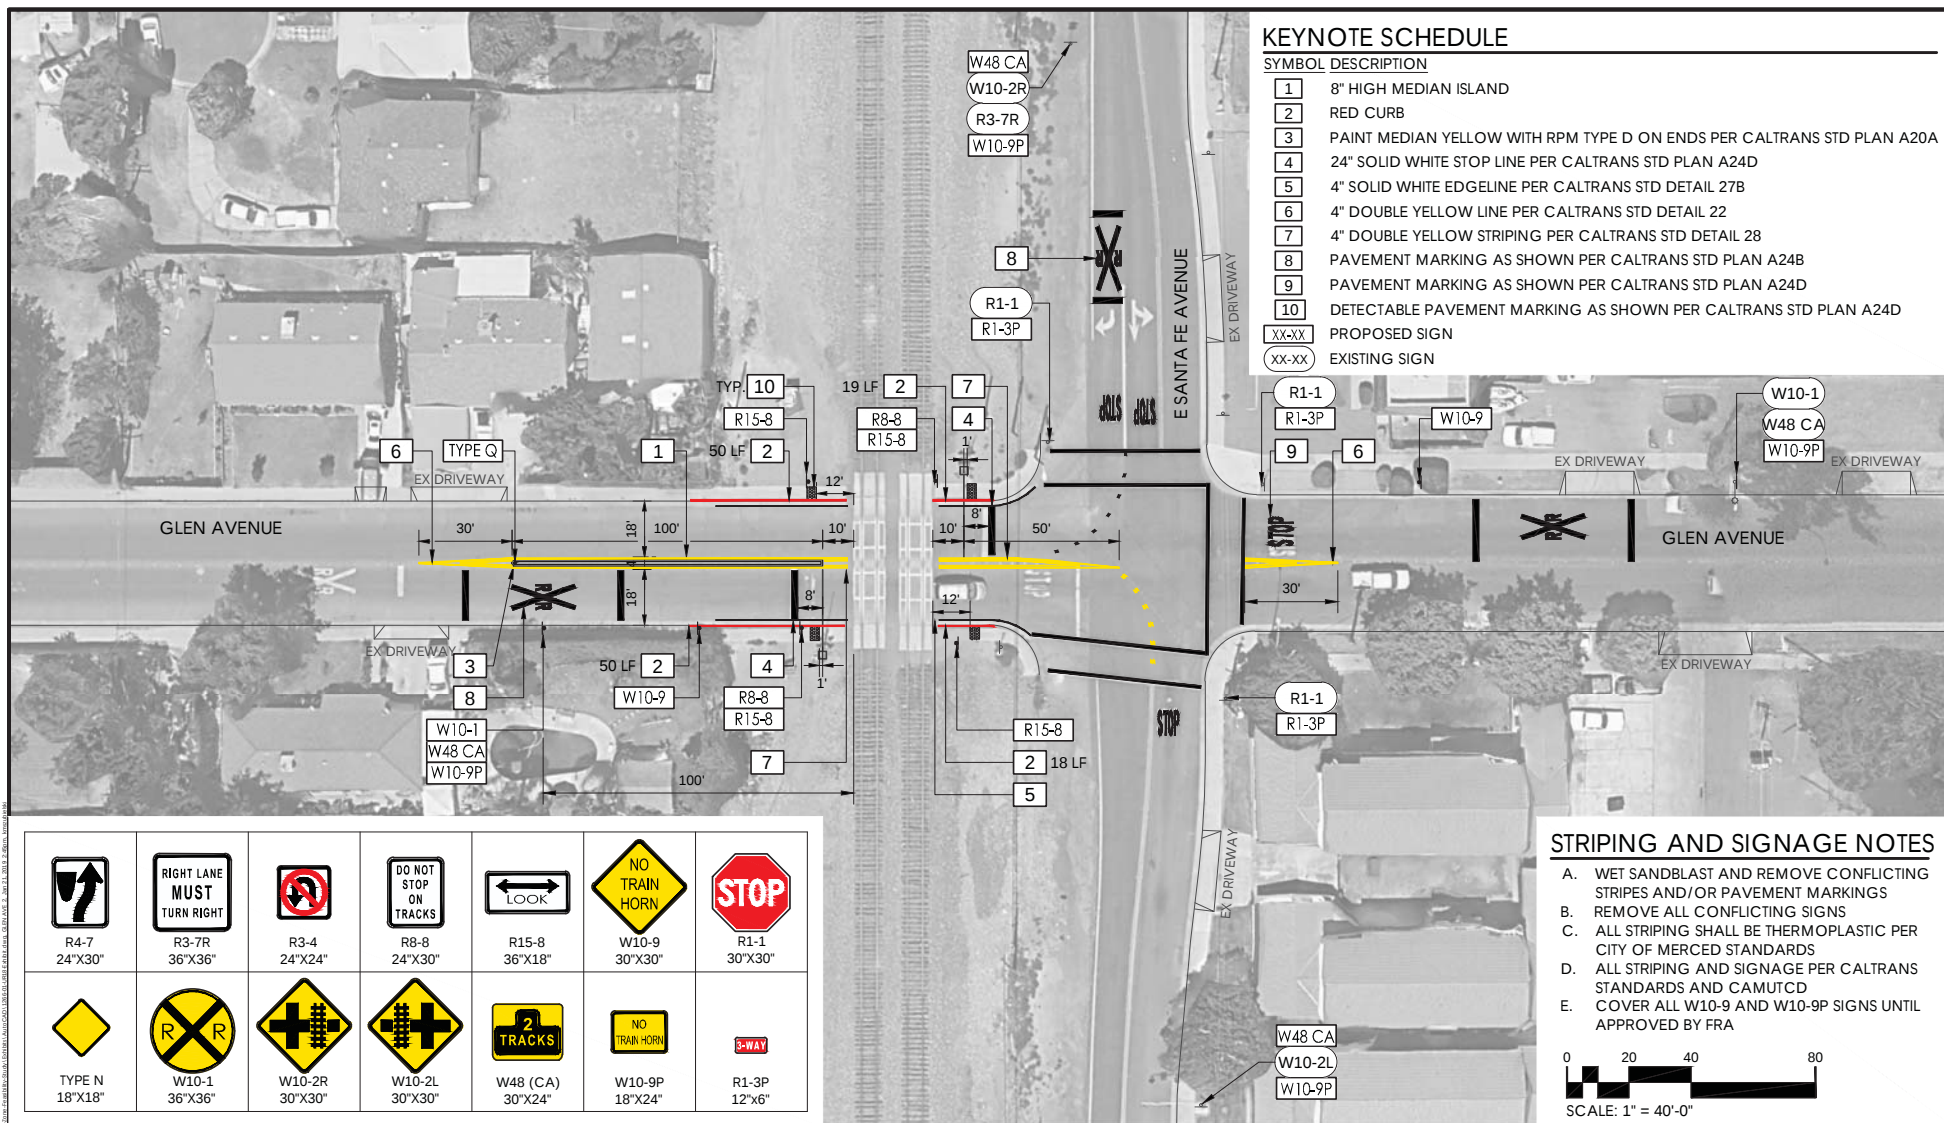

						
R4-7 24"x30"	R3-7R 36"x36"	R3-4 24"x24"	R8-8 24"x30"	R15-8 36"x18"	W10-9 30"x30"	R1-1 30"x30"
						
TYPE N 18"x18"	W10-1 36"x36"	W10-2R 30"x30"	W10-2L 30"x30"	W48 (CA) 30"x24"	W10-9P 18"x24"	R1-3P 12"x6"



rrmdesign.com | (949) 361-7950
32332 Camino Capistrano, Ste 205
San Juan Capistrano, CA 92675



Merced Railroad Quiet Zone Feasibility Study

CPUC NO. 002-1055.10
DOT NO. 028667R

(3-Way Stop Version) Glen Avenue

January 21, 2019